




File Path: T:\2019-04-0_Lyme Shared Sewer Pump Station\CD\Consultants\received\FO_Tile Block.dwg Layout: MODEL Plotted: Thu, April 23, 2020 - 2:07 PM User: kzerfu
 MS VIEW: Plotter: DWG TO PDF PC3 CTB File: FO.STB LAYER STATE:

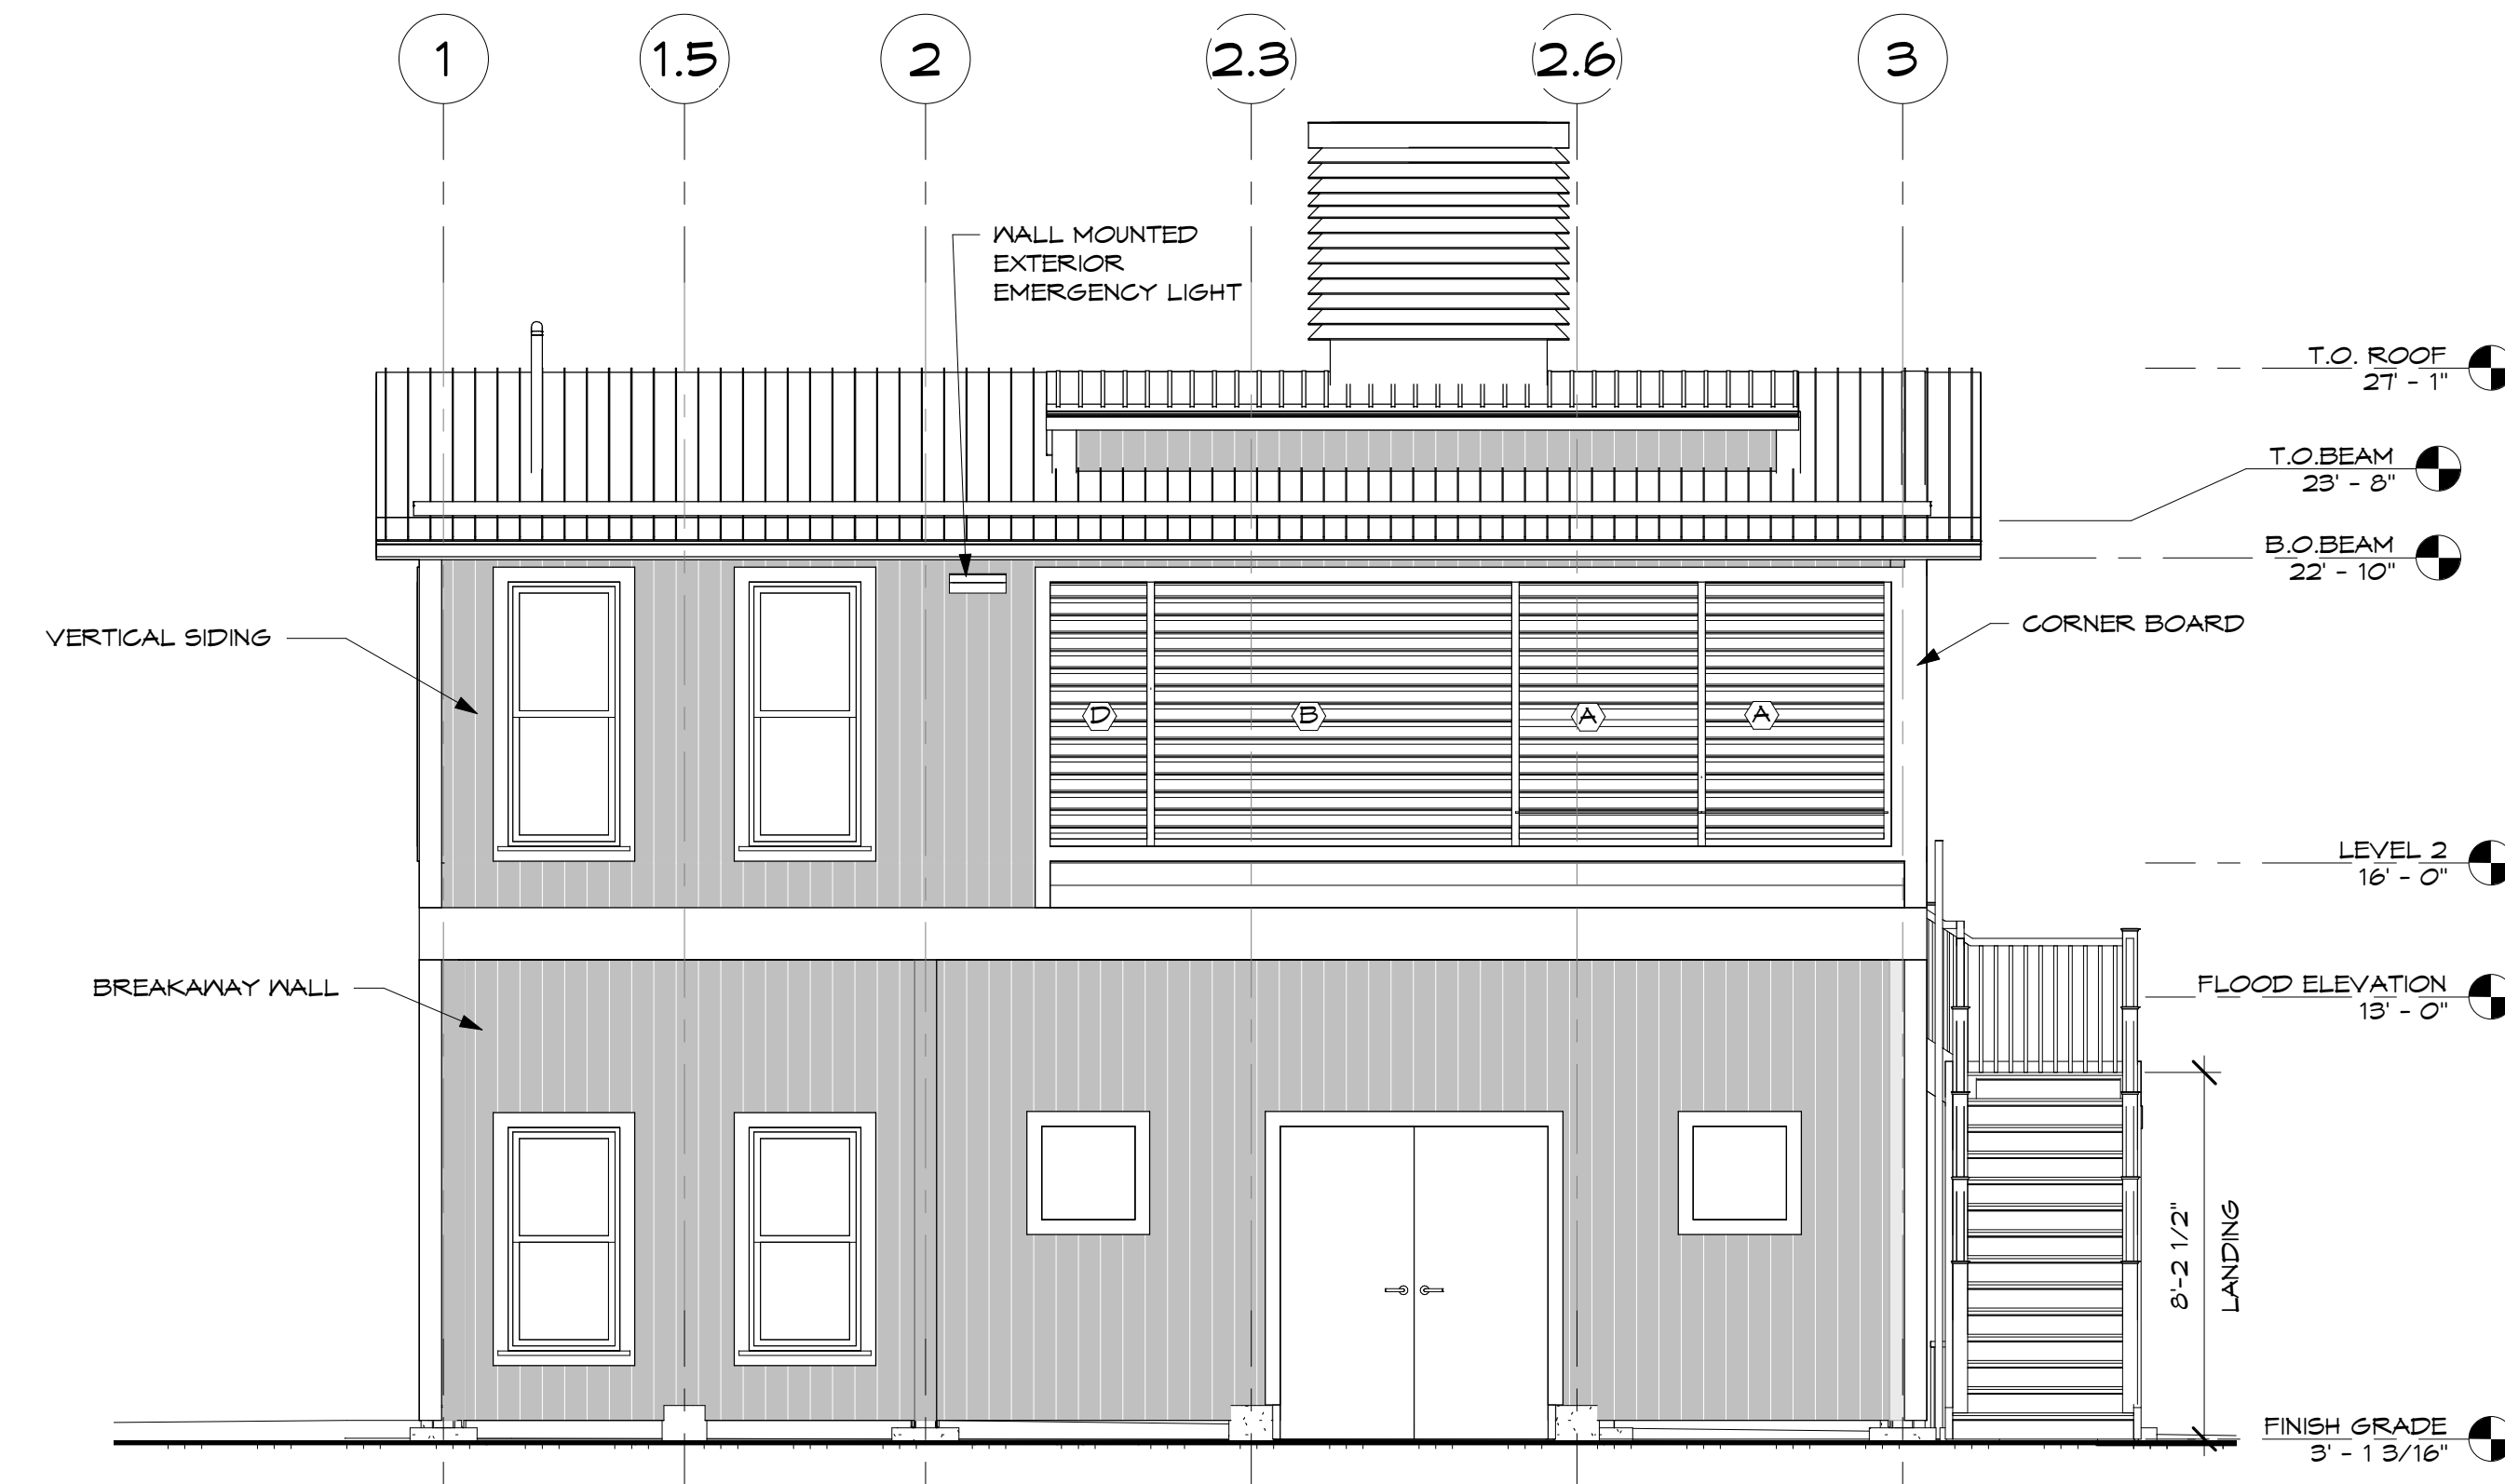


11 EAST ELEVATION
 1/4" = 1'-0"

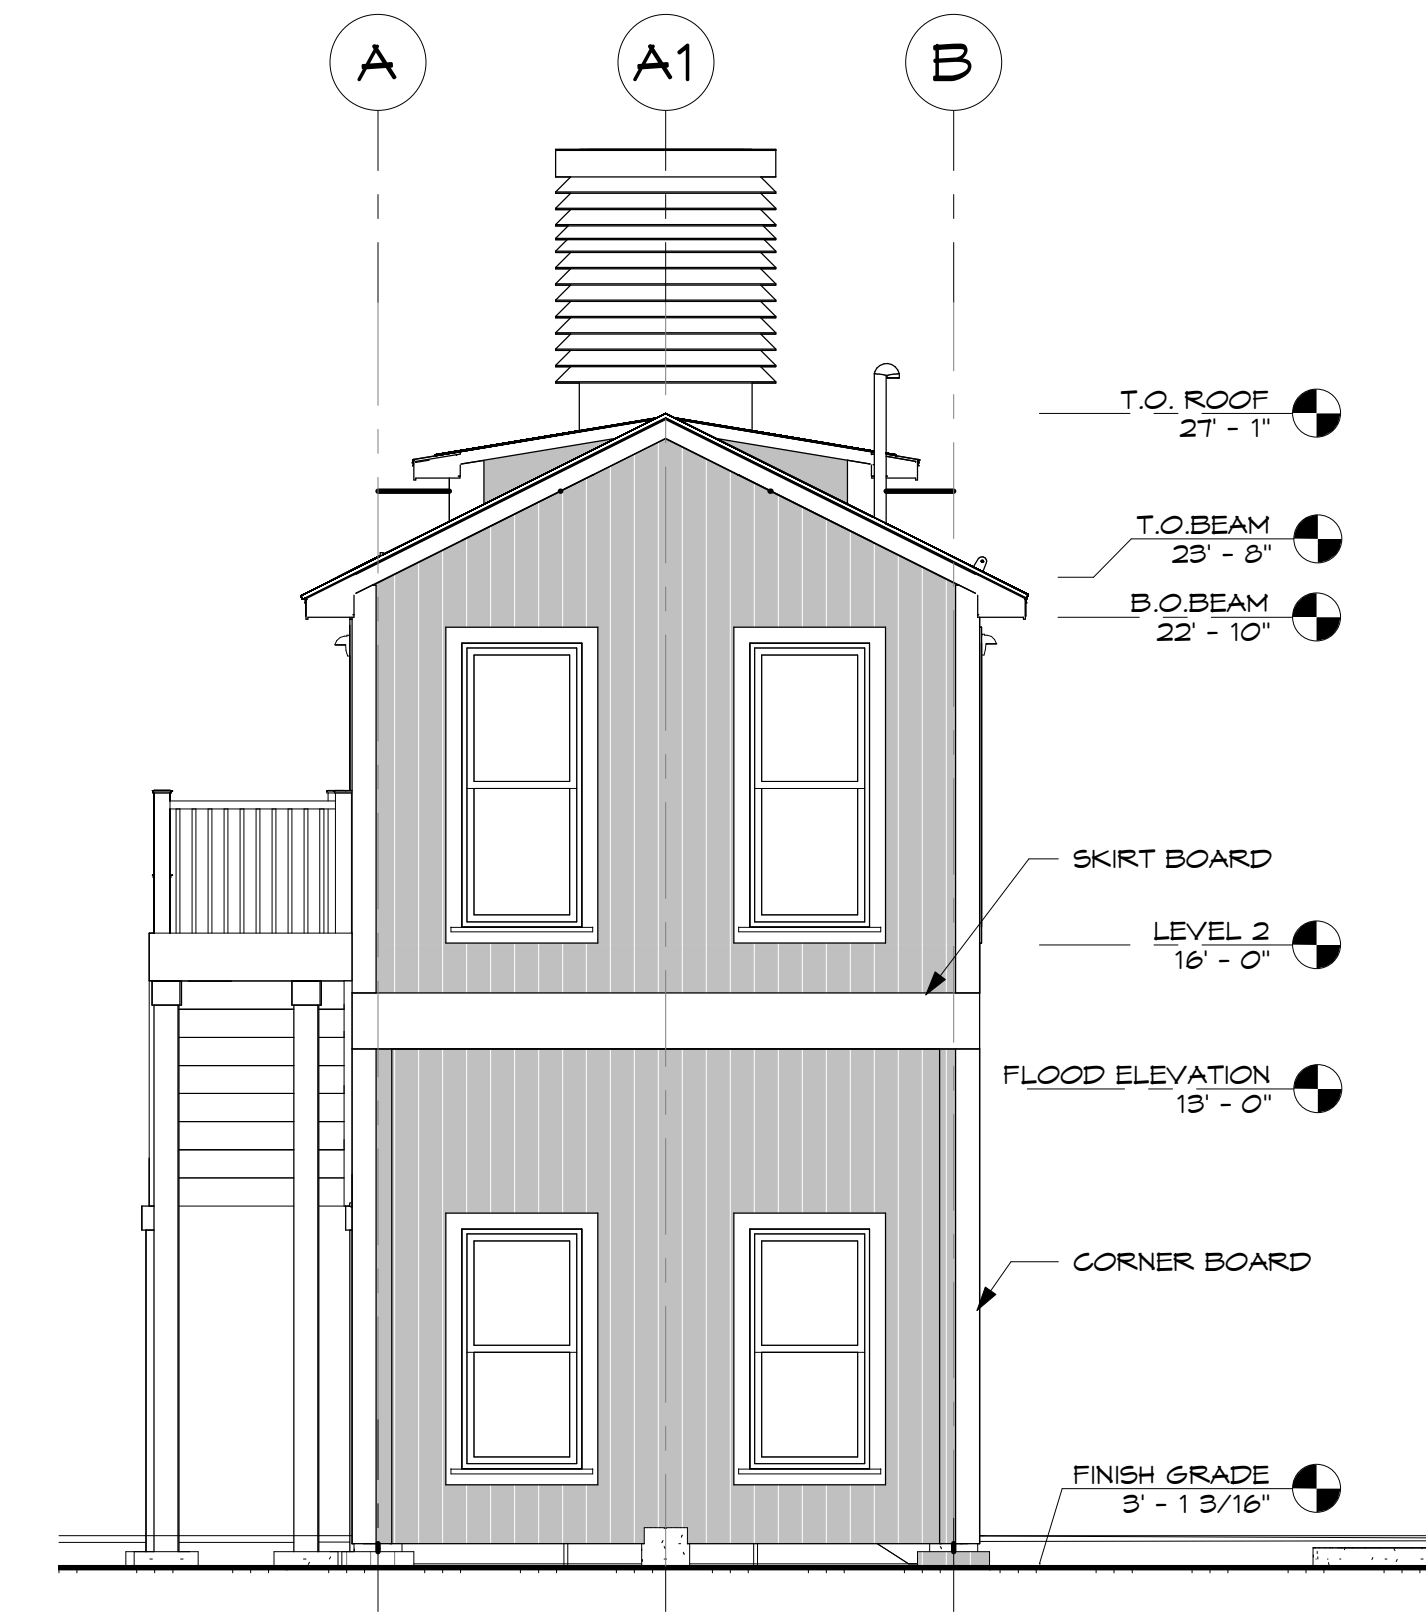

3 SOUTH ELEVATION
 1/4" = 1'-0"

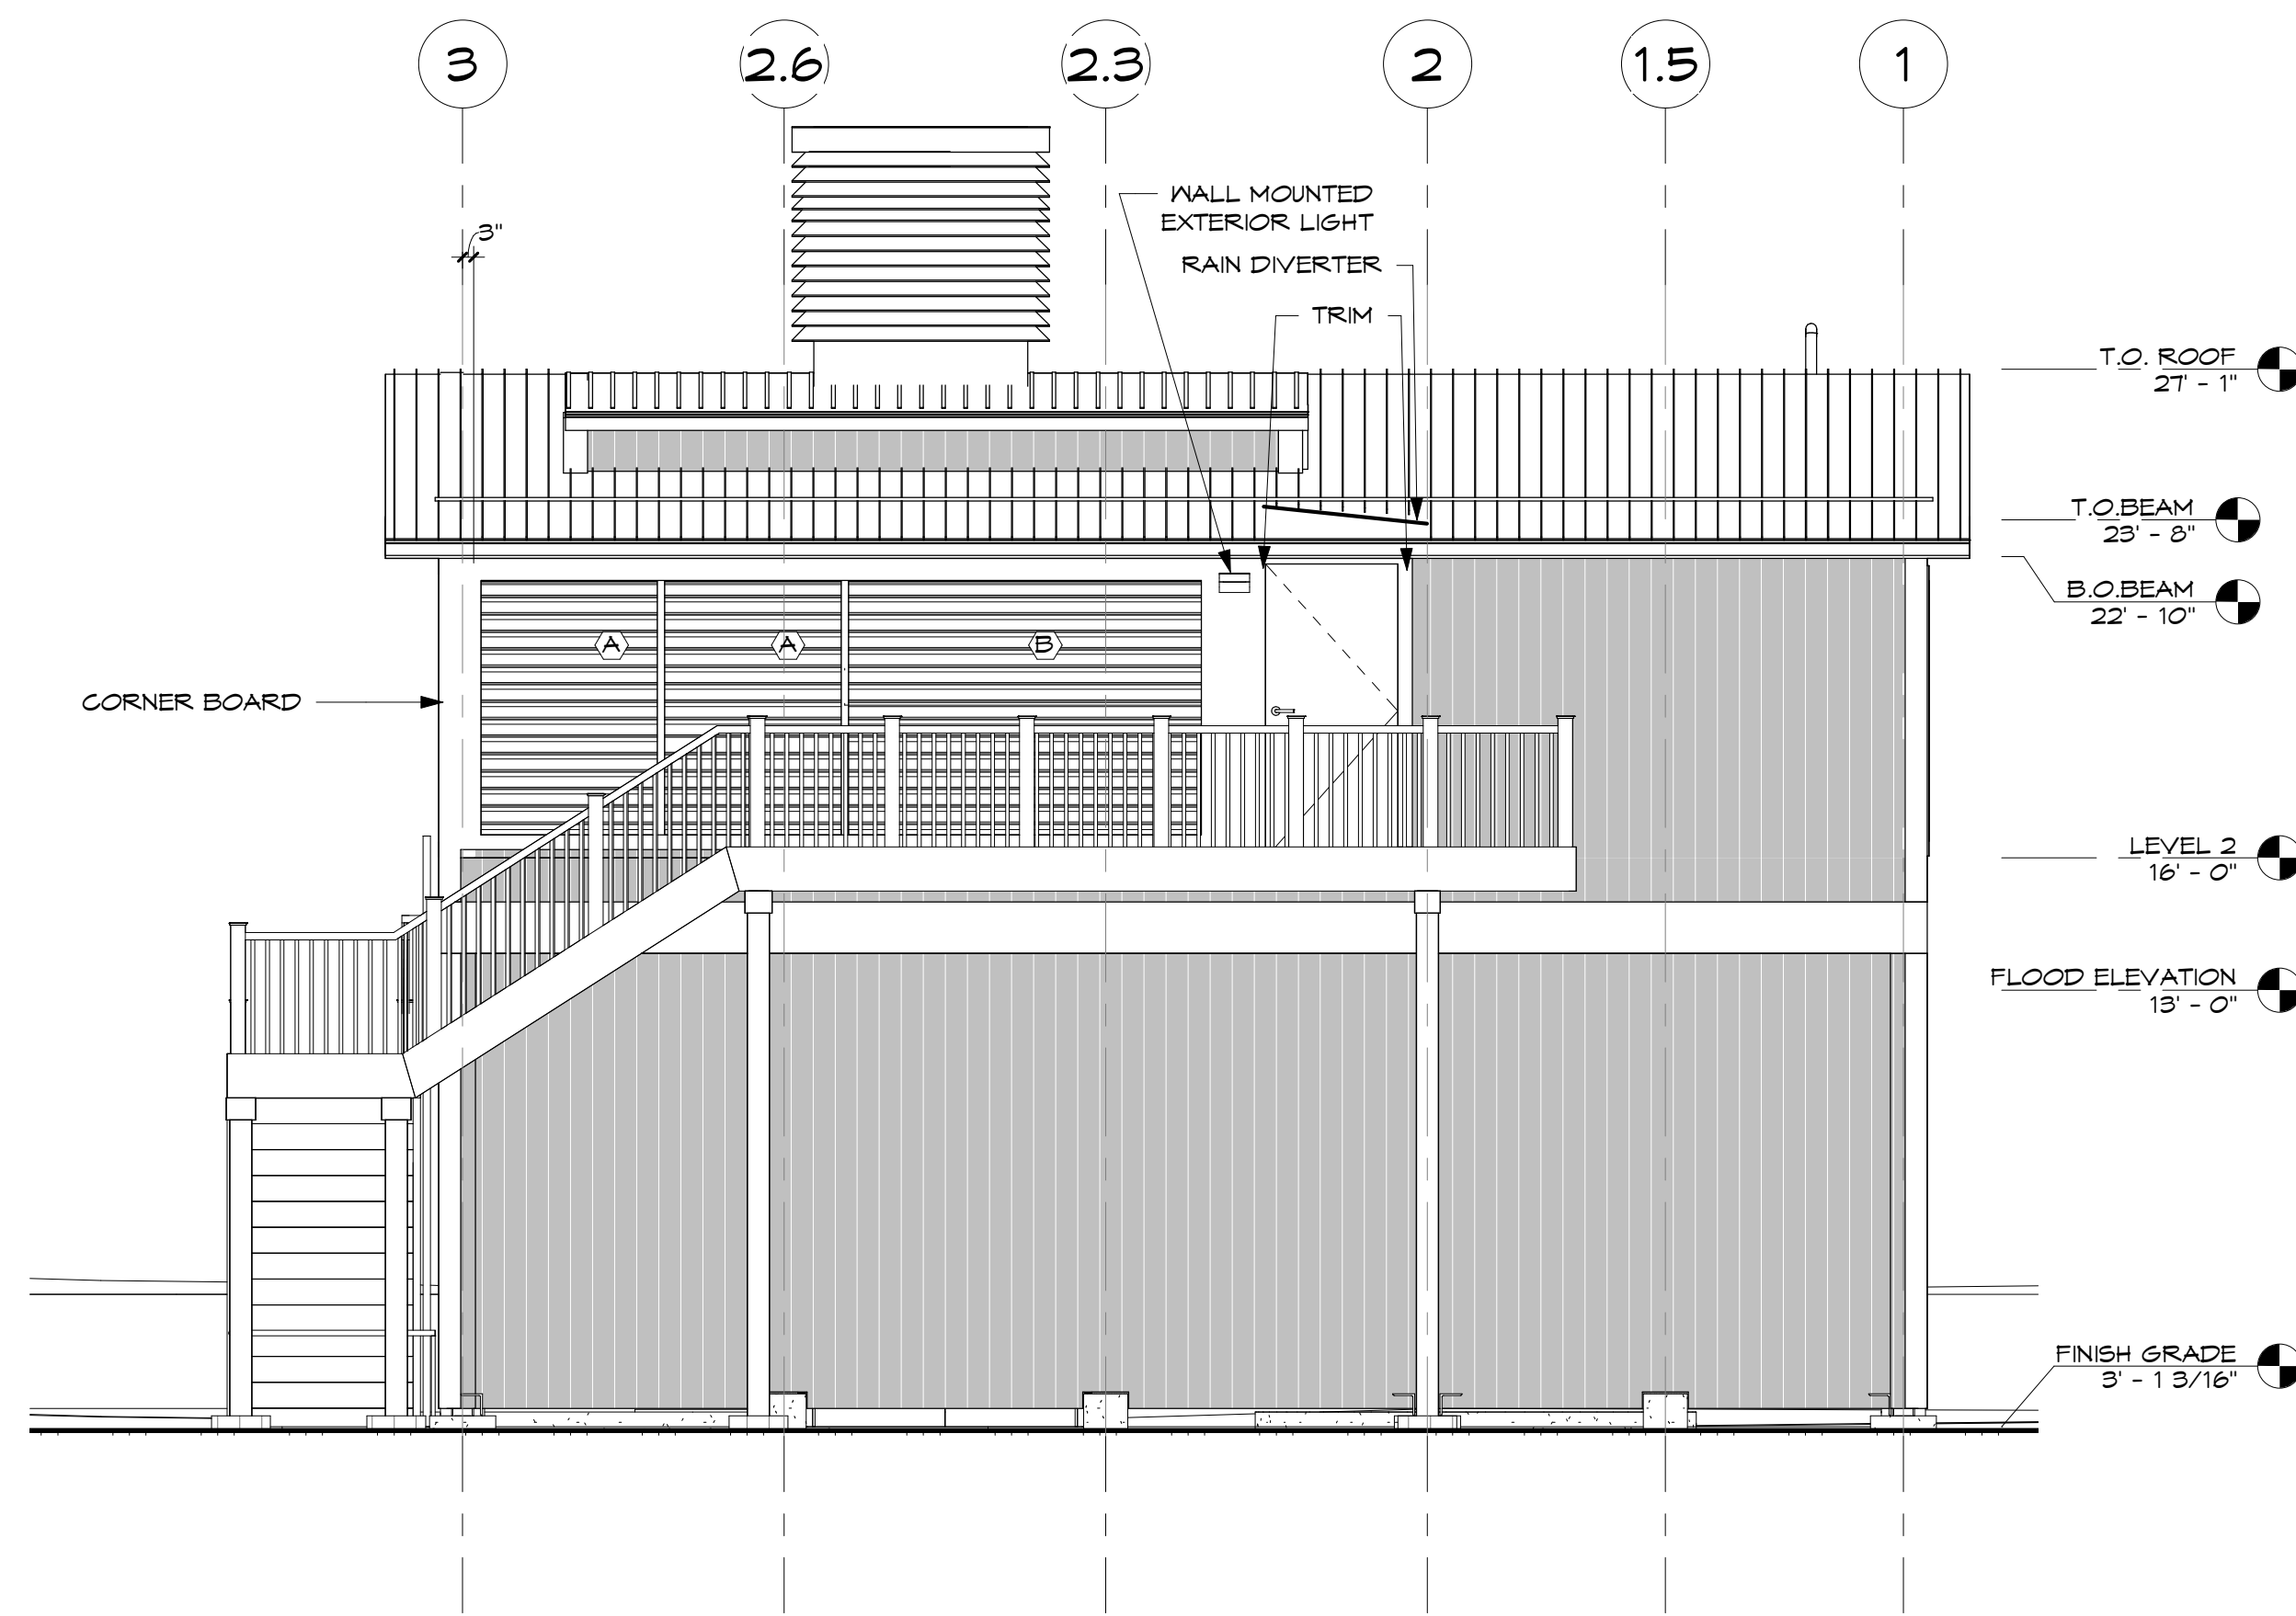

9 WEST ELEVATION
 1/4" = 1'-0"

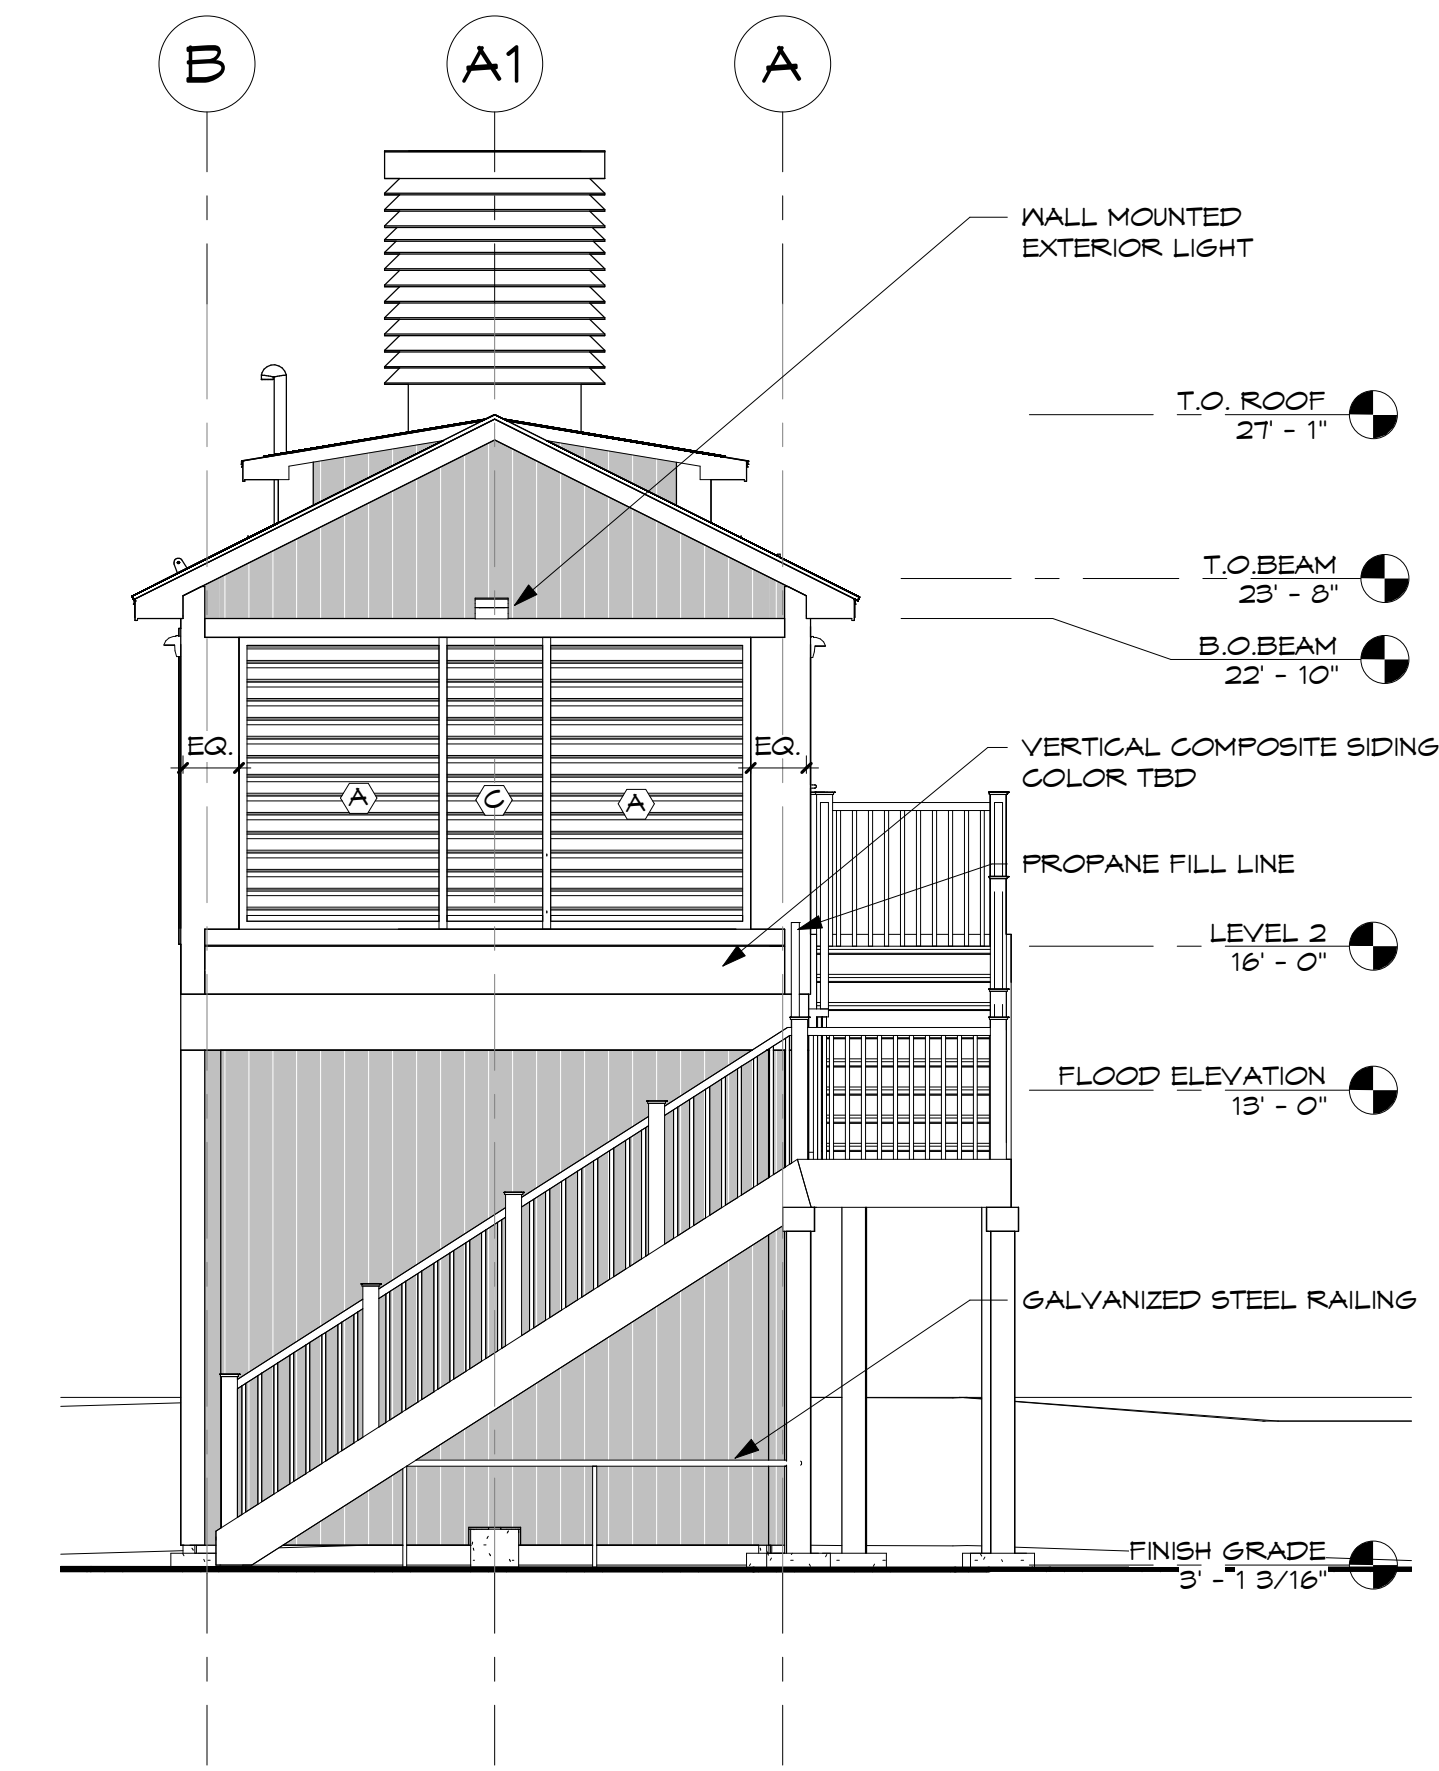

1 NORTH ELEVATION
 1/4" = 1'-0"

No.	DATE	DESCRIPTION	DESIGNER	REVIEWER

SEAL SEAL

TLBA
 TLB ARCHITECTURE, LLC
 92 WEST MAIN STREET
 CHESTER, CONNECTICUT 06412
 860.526.9448 FAX 860.526.9020

SCALE: AS NOTED
 DATUM:
 HORZ.:
 VERT.:

f FUSS & O'NEILL
 146 HARTFORD ROAD
 MANCHESTER, CONNECTICUT 06040
 860.646.2469
 www.fando.com

OLD LYME ASSOCIATIONS
 SHARED SEWER INFRASTRUCTURE
 PUMP STATION DESIGN

OLD LYME

CONNECTICUT

PROJ. No.: 20101210_B40
 DATE: OCTOBER 2020

A3.2
 EXTERIOR
 ELEVATION

File Path: T:\2019-04-Old Lyme Shared Sewer Pump Station\CD\Consultants\received\FO_Tile Block.dwg Layout: MODEL Plotted: Thu, April 23, 2020 - 2:07 PM User: kzerfu
 Plotter: DWG TO PDF PC3 CTB File: FO.STB
 LAYER STATE:



NORTH EAST PERSPECTIVE
N.T.S.

No.	DATE	DESCRIPTION	DESIGNER	REVIEWER

SEAL

SEAL

TLBA

TLB ARCHITECTURE, LLC
 92 WEST MAIN STREET
 CHESTER, CONNECTICUT 06412
 860.526.9448 FAX 860.526.9020

SCALE: AS NOTED

DATUM:

HORIZ.:

VERT.:

f **FUSS & O'NEILL**

146 HARTFORD ROAD
 MANCHESTER, CONNECTICUT 06040
 860.646.2469
 www.fando.com

OLD LYME ASSOCIATIONS
 SHARED SEWER INFRASTRUCTURE
 PUMP STATION DESIGN

OLD LYME CONNECTICUT

PROJ. No.: 20101210_B40
 DATE: NOVEMBER 2020

A3.4
 PERSPECTIVE VIEW