



File Path: J:\DWG\20101210B10_OL_SBA Design\Civil\Plan\20101210B10_GROD01.dwg Layout: CG-101 SEA LANE Plotted: Tue, January 26, 2021 - 9:57 AM User: wdy/leg
 MS VIEW: PLOTTER: AUTOCAD PDF (GENERAL DOCUMENTATION) PC3 CTB File: FO.STB

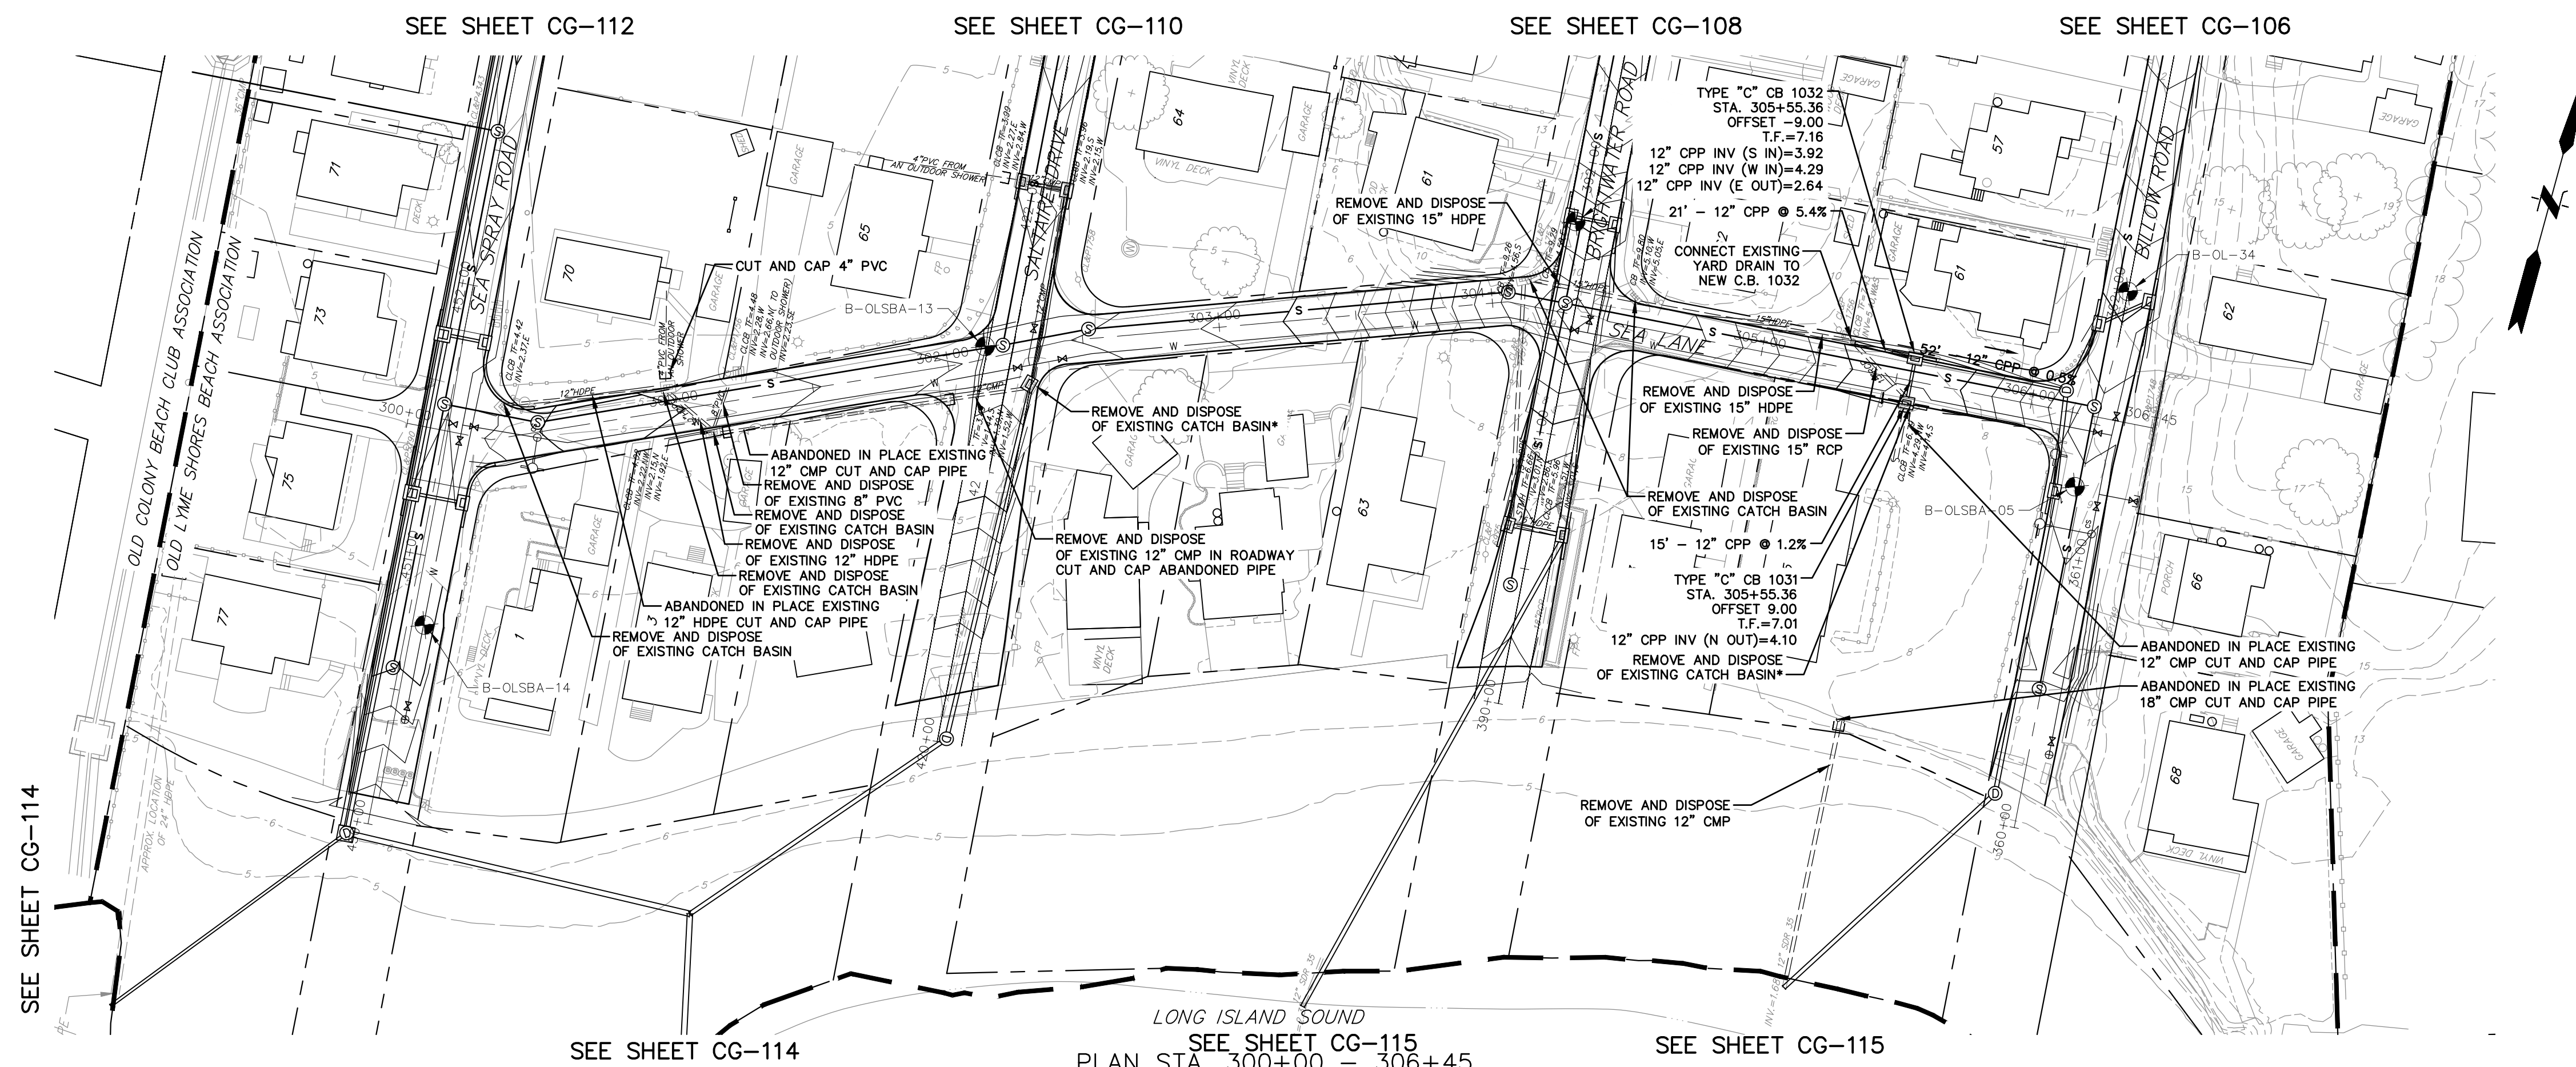

NOTES:
 * INCLUDED IN TRENCH EXCAVATION NO SEPARATE PAYMENT WILL BE MADE

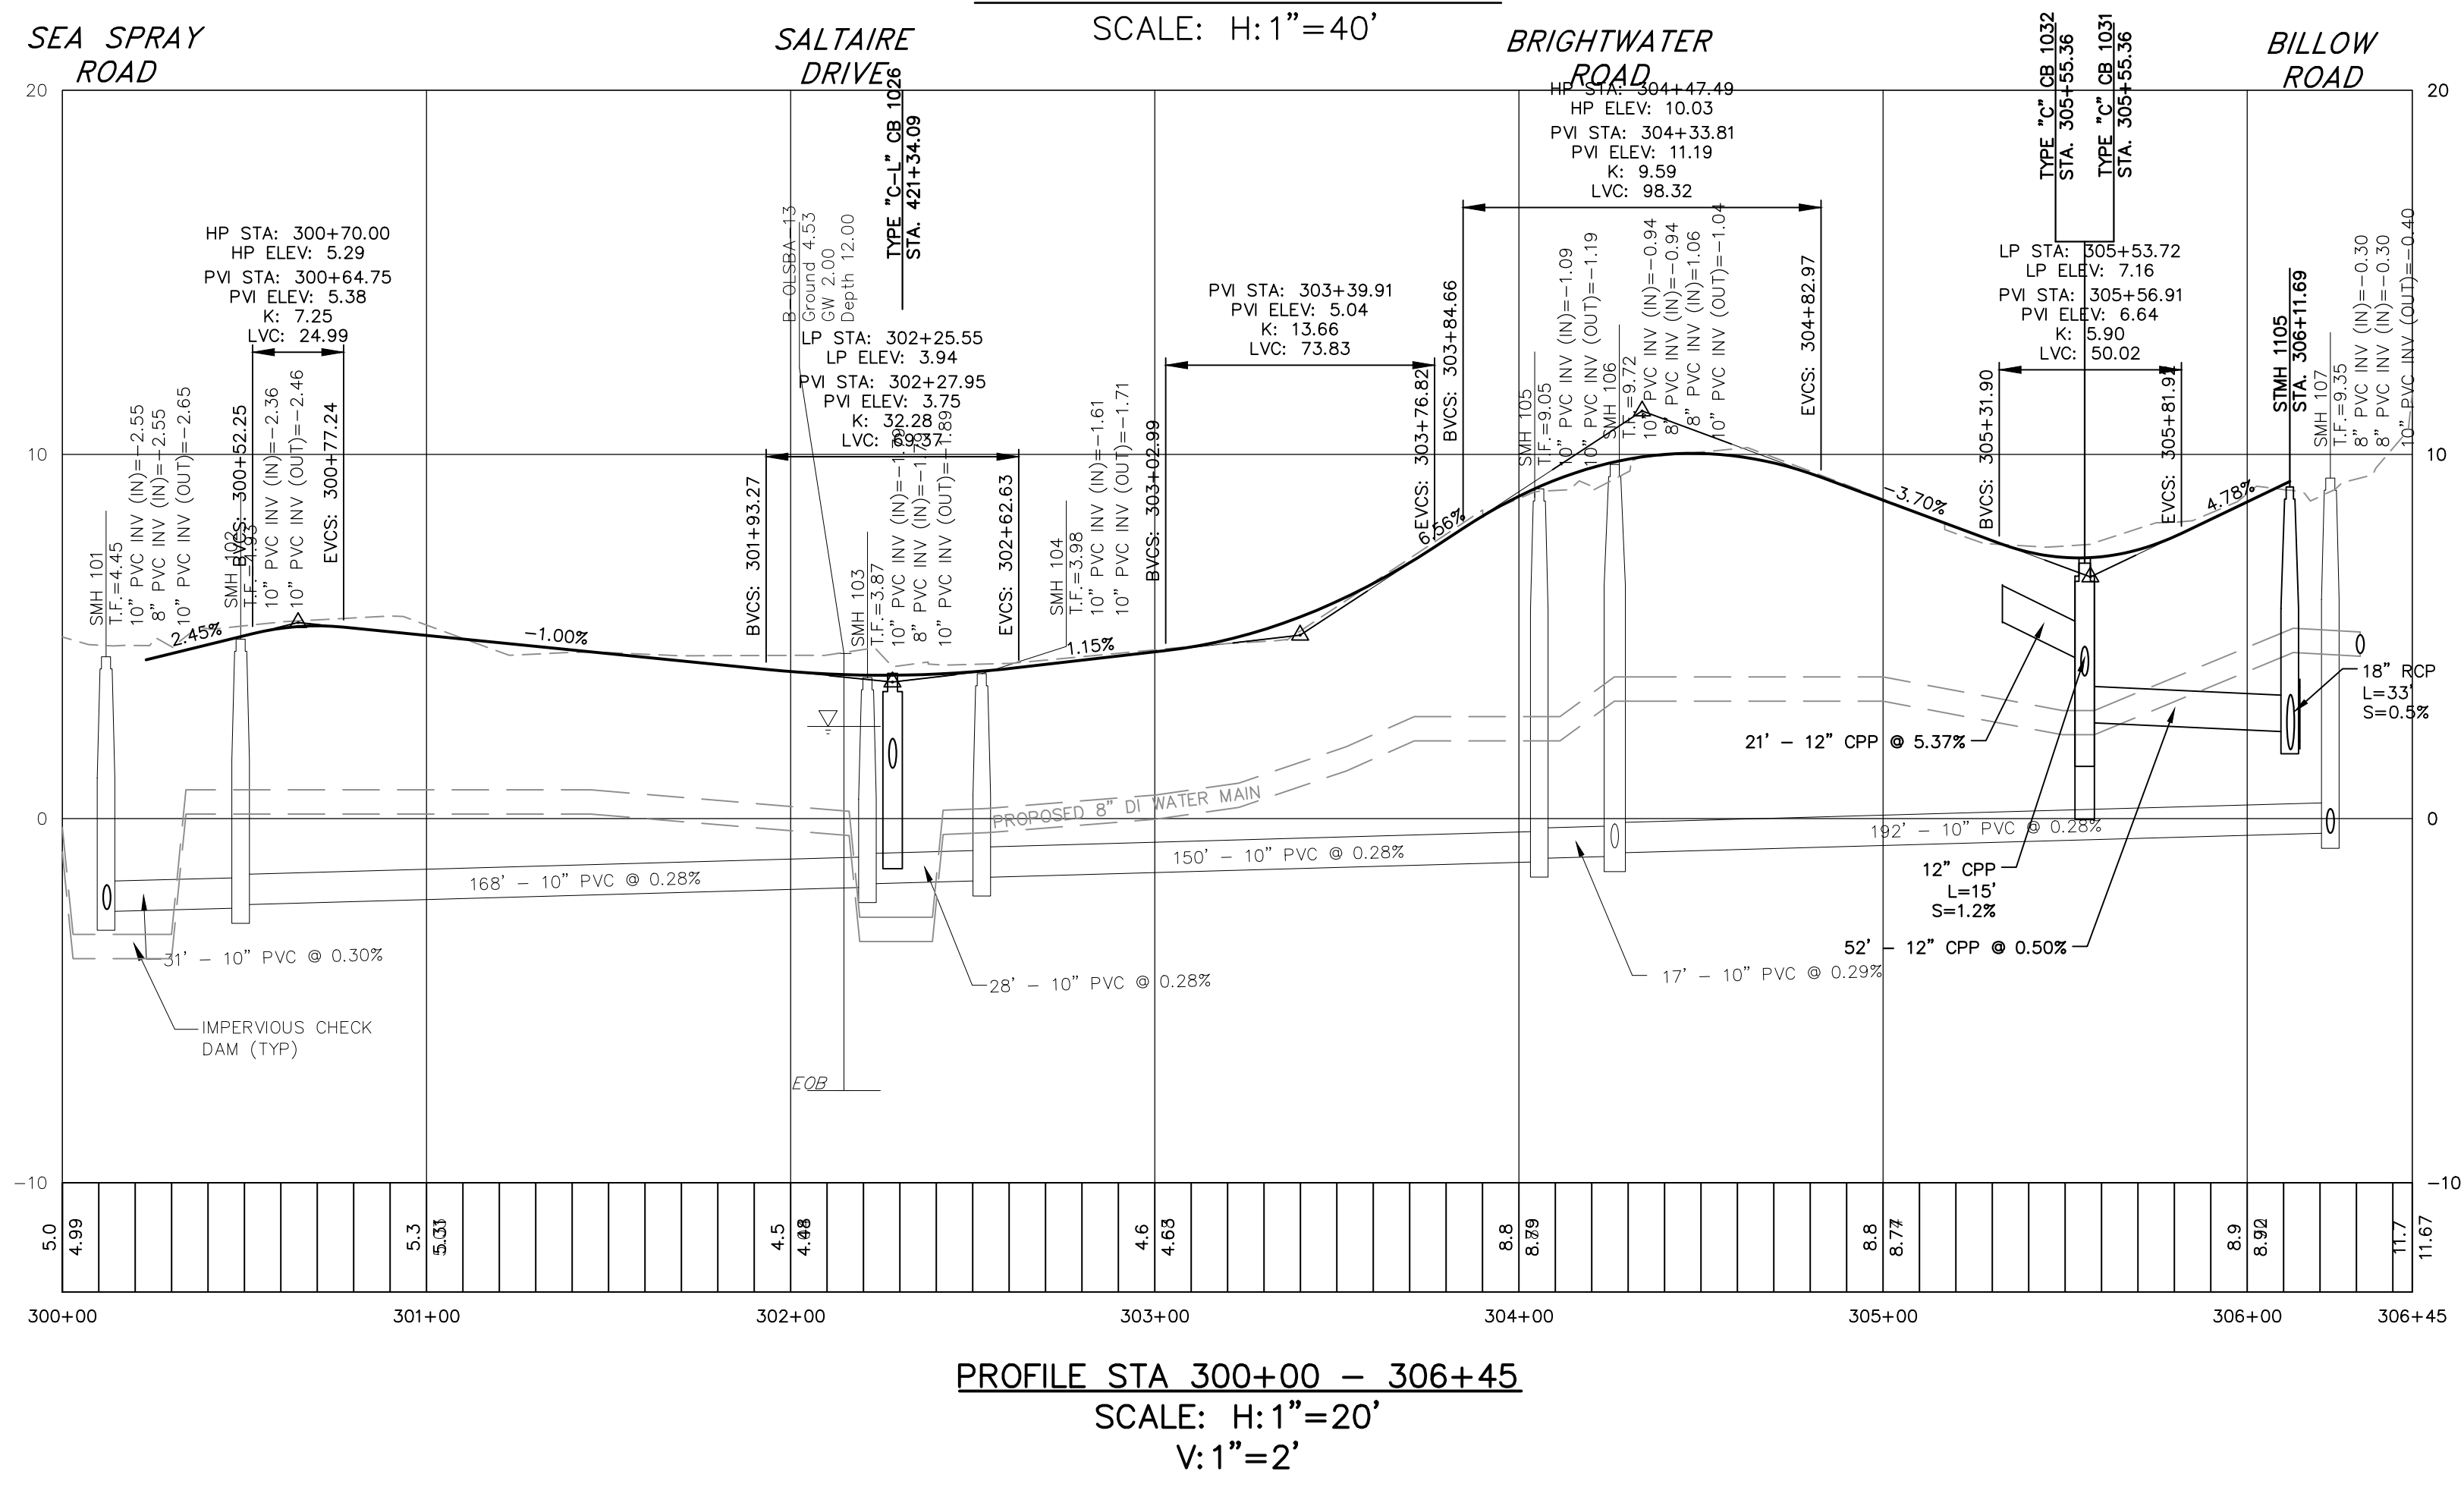

PROFILE STA 300+00 - 306+45
 SCALE: H: 1"=20'
 V: 1"=2'

NOT FOR CONSTRUCTION

No.	DATE	DESCRIPTION	DESIGNER	REVIEWER
1.				

SEAL	SEAL	
------	------	--

SCALE:
 HORZ.: 1"=40'
 VERT.: 1"=4'


DATUM:
 HORZ.: NAD83
 VERT.: NAVD88

FUSS & O'NEILL
 146 HARTFORD ROAD
 MANCHESTER, CONNECTICUT 06040
 860.646.2469
 www.fando.com

OLD LYME SHORES BEACH ASSOCIATION
 SEWERS AND ASSOCIATION IMPROVEMENTS
 SEA LANE - DRAINAGE AND GRADING
 STA. 300+00 - 306+45
 OLD LYME CONNECTICUT


PROJ. No.: 20101210_B10
 DATE: DECEMBER 2020
CG-101

File Path: J:\DWG\20101210B10_OL_SBA Design\Civil\Plan\20101210B10_GROD01.dwg Layout: CG-102 BELLAIRE Plotted: Tue, January 26, 2021 - 9:58 AM User: wdyllag
 MS VIEW: PLOTTER: AUTOCAD PDF (GENERAL DOCUMENTATION) PC3 CTB File: FO.STB

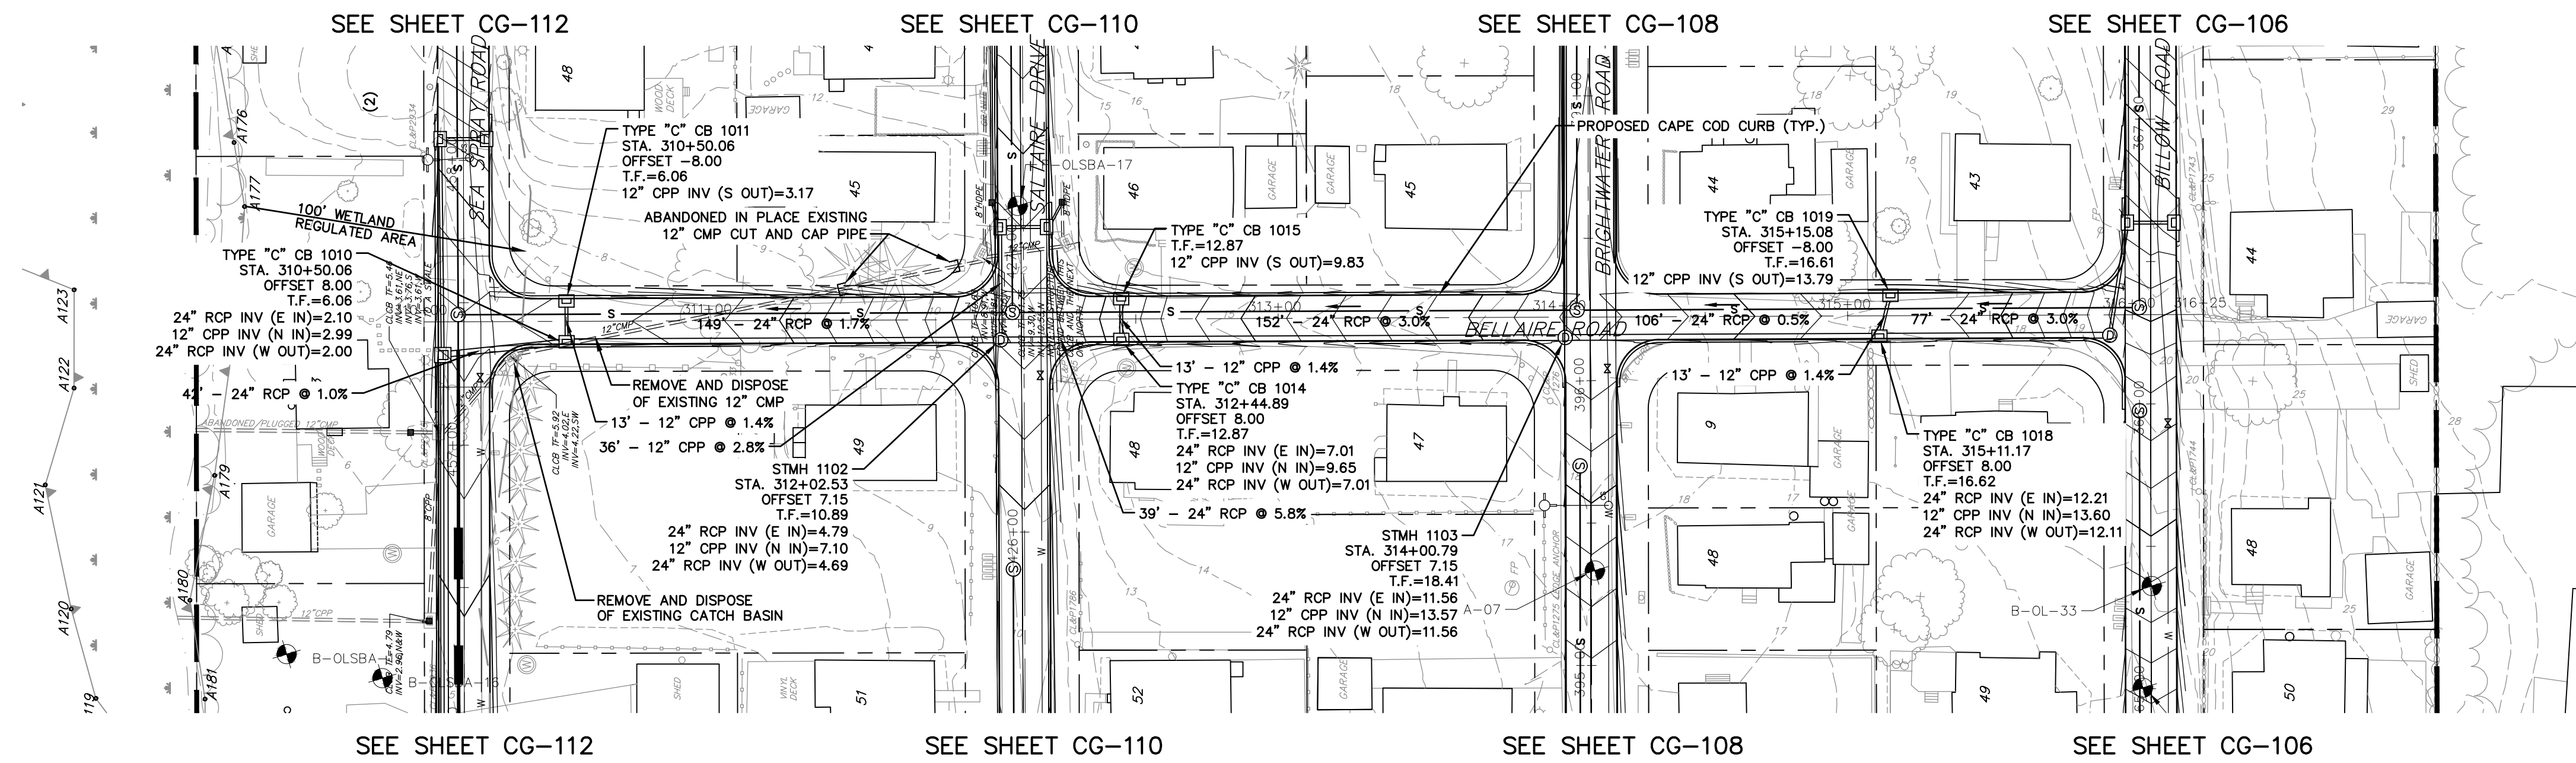

PLAN STA. 310+00 - 316+25
 SCALE: H: 1" = 40'

NOTES:
 * INCLUDED IN TRENCH EXCAVATION NO SEPARATE PAYMENT WILL BE MADE

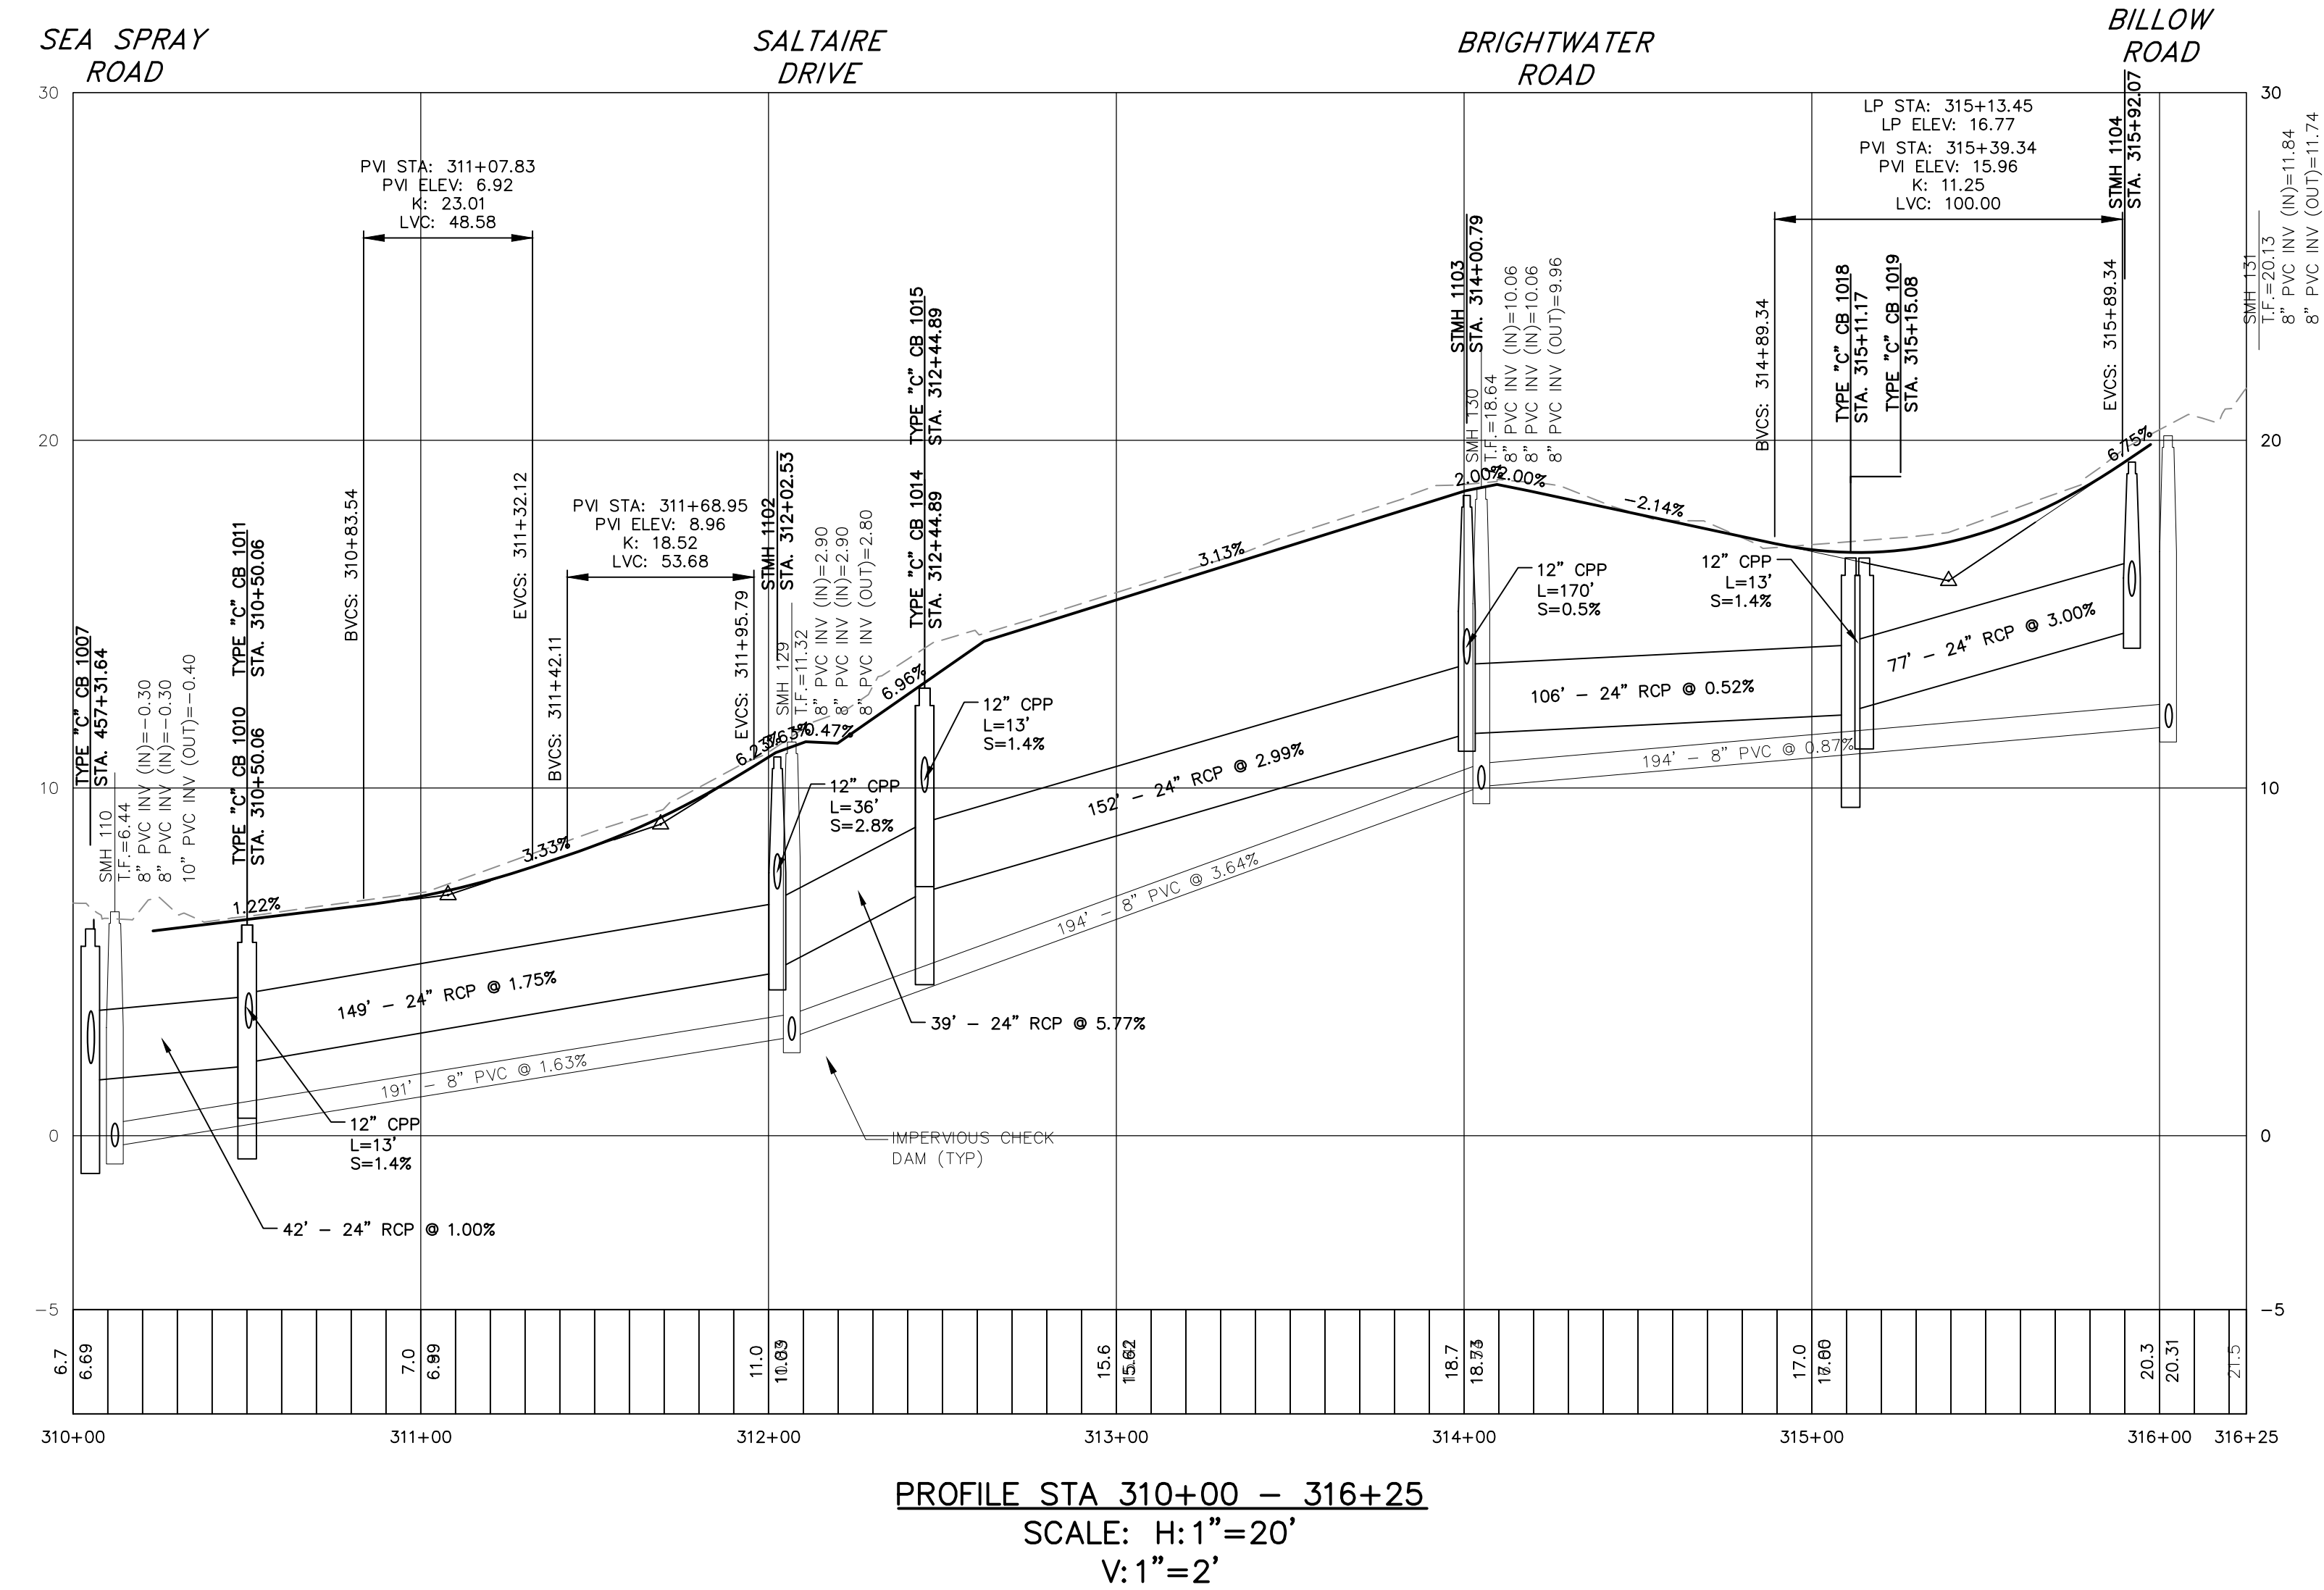

PROFILE STA 310+00 - 316+25
 SCALE: H: 1" = 20'
 V: 1" = 2'

NOT FOR CONSTRUCTION

No.	DATE	DESCRIPTION	DESIGNER	REVIEWER

SEAL	
SEAL	

SCALE:
 HORZ.: 1"=40'
 VERT.: 1"=4'

DATUM:
 HORZ.: NAD83
 VERT.: NAVD88

GRAPHIC SCALE
 0 20 0 40


f **FUSS & O'NEILL**
 146 HARTFORD ROAD
 MANCHESTER, CONNECTICUT 06040
 860.646.2469
 www.fando.com

OLD LYME SHORES BEACH ASSOCIATION
 SEWERS AND ASSOCIATION IMPROVEMENTS
 BELLAIRE ROAD - DRAINAGE AND GRADING
 STA. 310+00 - 316+25

OLD LYME CONNECTICUT

PROJ. No.: 20101210_B10
 DATE: DECEMBER 2020

CG-102

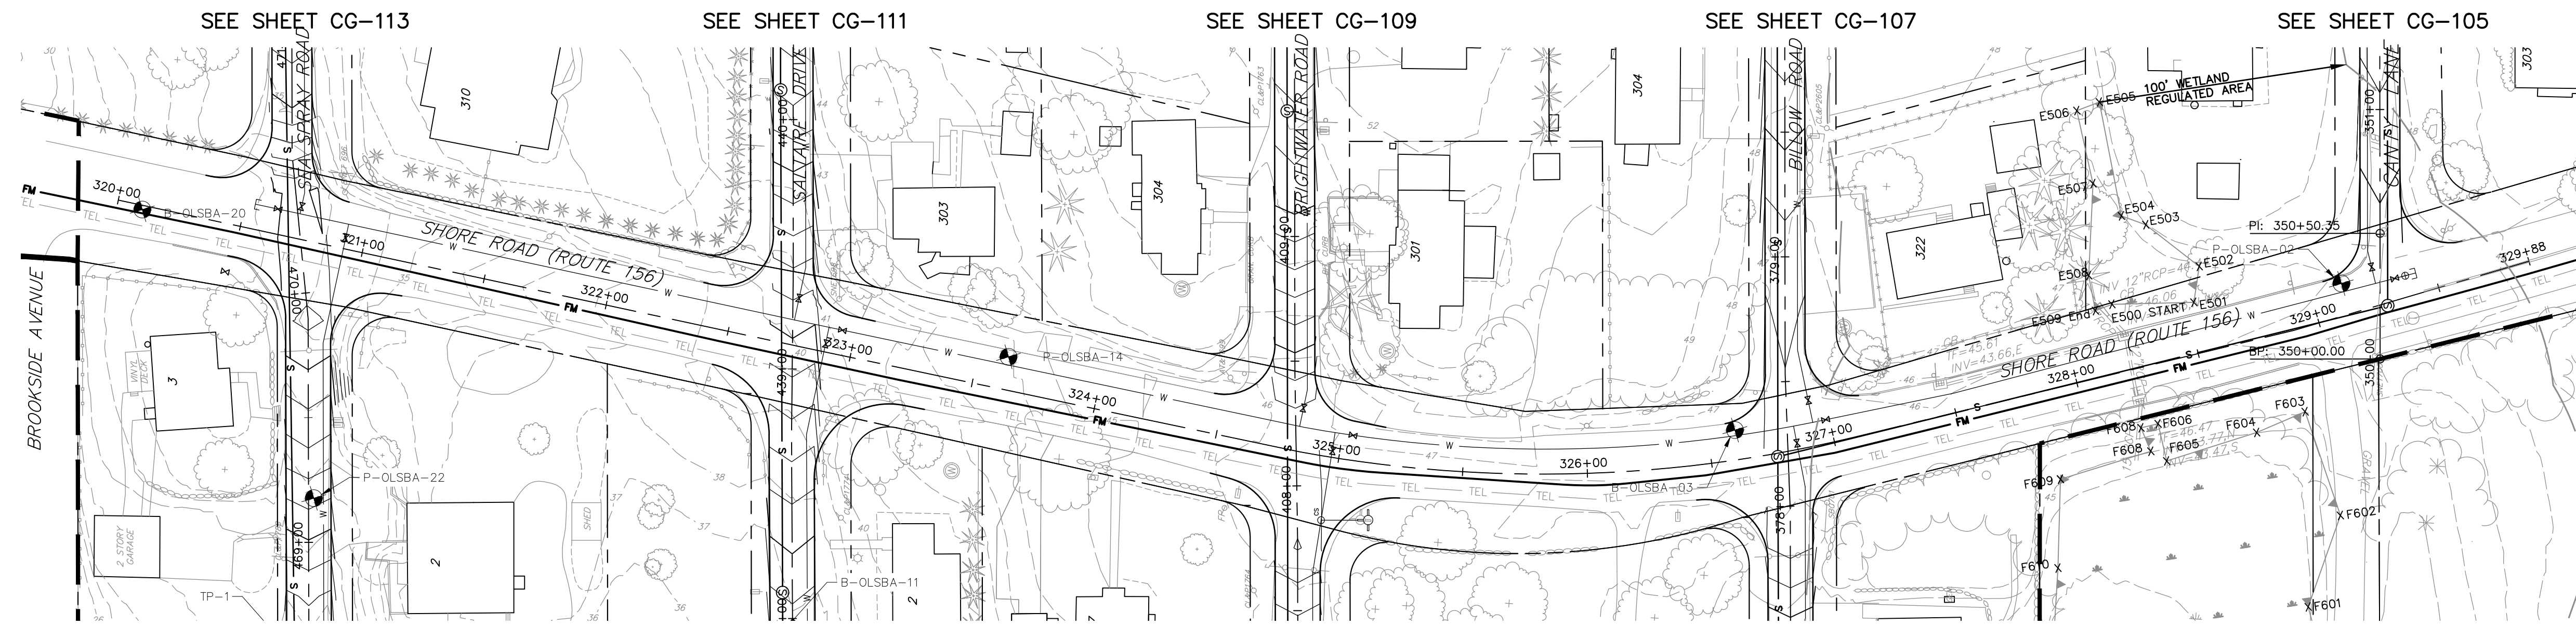

SEE SHEET CG-113

SEE SHEET CG-111

SEE SHEET CG-109

SEE SHEET CG-107

SEE SHEET CG-105

SEE SHEET CG-113


SEE SHEET CG-111

SEE SHEET CG-109

SEE SHEET CG-107

PLAN STA. 320+00 - 329+85
SCALE: H: 1" = 40'

NOTES:
* INCLUDED IN TRENCH EXCAVATION NO SEPARATE PAYMENT WILL BE MADE

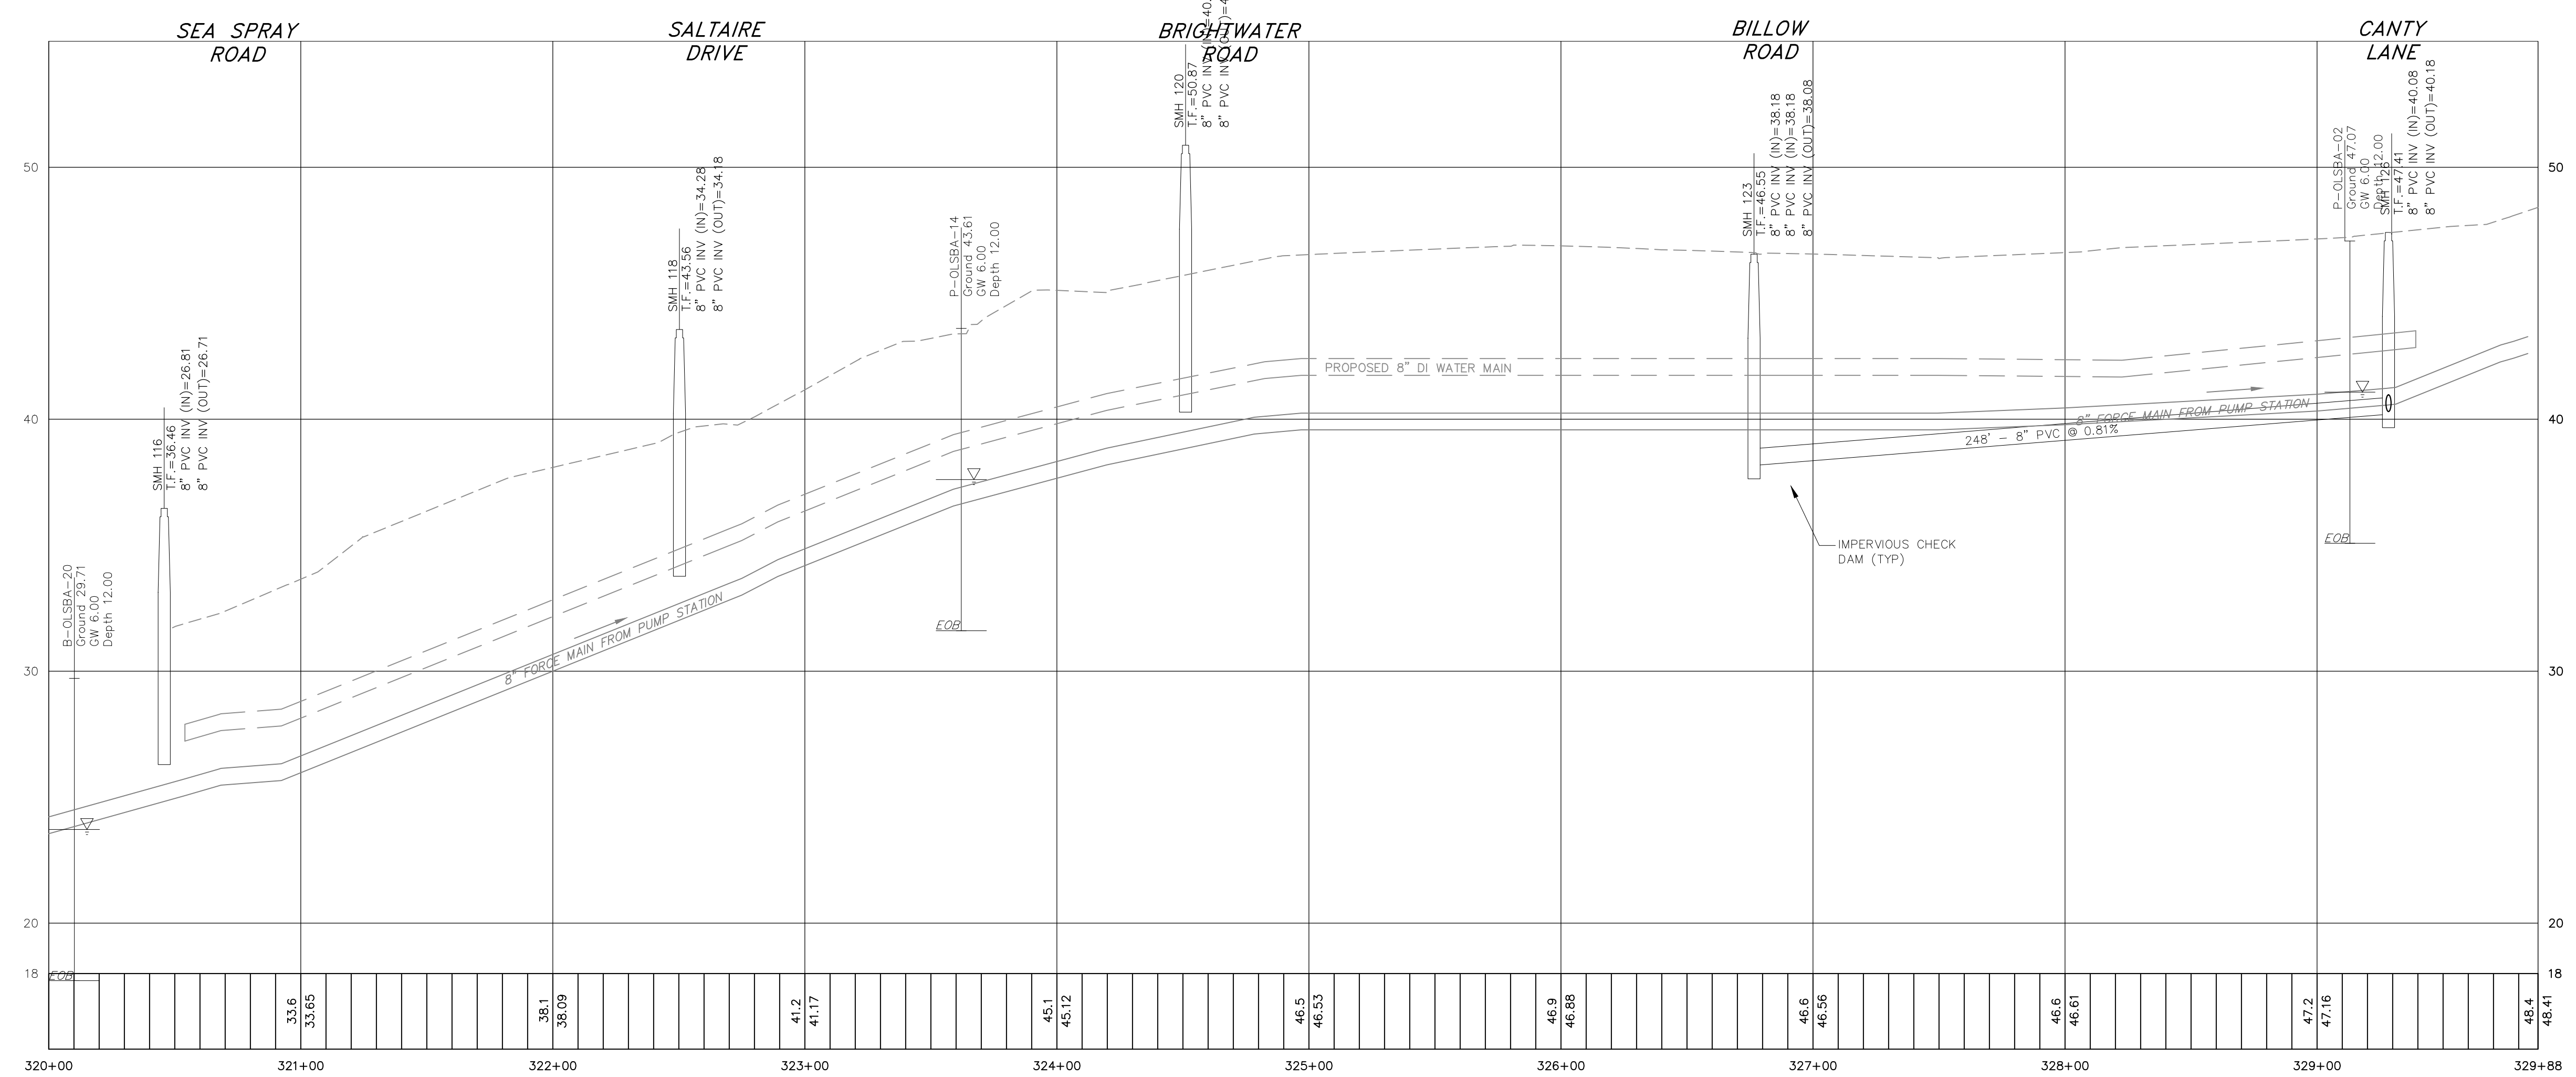

PROFILE STA 320+00 - 329+88
SCALE: H: 1" = 20'
V: 1" = 2'

NOT FOR CONSTRUCTION

File Path: J:\DWG\20101210\10_OL_SBA Design\Civil\Plan\20101210B10_GROD1.dwg Layout: CG-103 SHORE ROAD Plotted: Tue, January 28, 2021 - 9:59 AM User: weyleg
MS VIEW: LAYER STATE: Plotter: AUTOCAD PDF (GENERAL DOCUMENTATION) PC3 CTB File: FO.STB

No.	DATE	DESCRIPTION	DESIGNER	REVIEWER
1.				

SEAL	SEAL	
------	------	--

SCALE:
HORZ.: 1"=40'
VERT.: 1"=4'

DATUM:
HORZ.: NAD83
VERT.: NAVD88

GRAPHIC SCALE


FUSS & O'NEILL
146 HARTFORD ROAD
MANCHESTER, CONNECTICUT 06040
860.646.2469
www.fando.com

OLD LYME SHORES BEACH ASSOCIATION
SEWERS AND ASSOCIATION IMPROVEMENTS
SHORE ROAD / ROUTE 156 - DRAINAGE AND GRADING
STA. 320+00 - 329+88

OLD LYME CONNECTICUT

PROJ. No.: 20101210_B10
DATE: DECEMBER 2020

CG-103

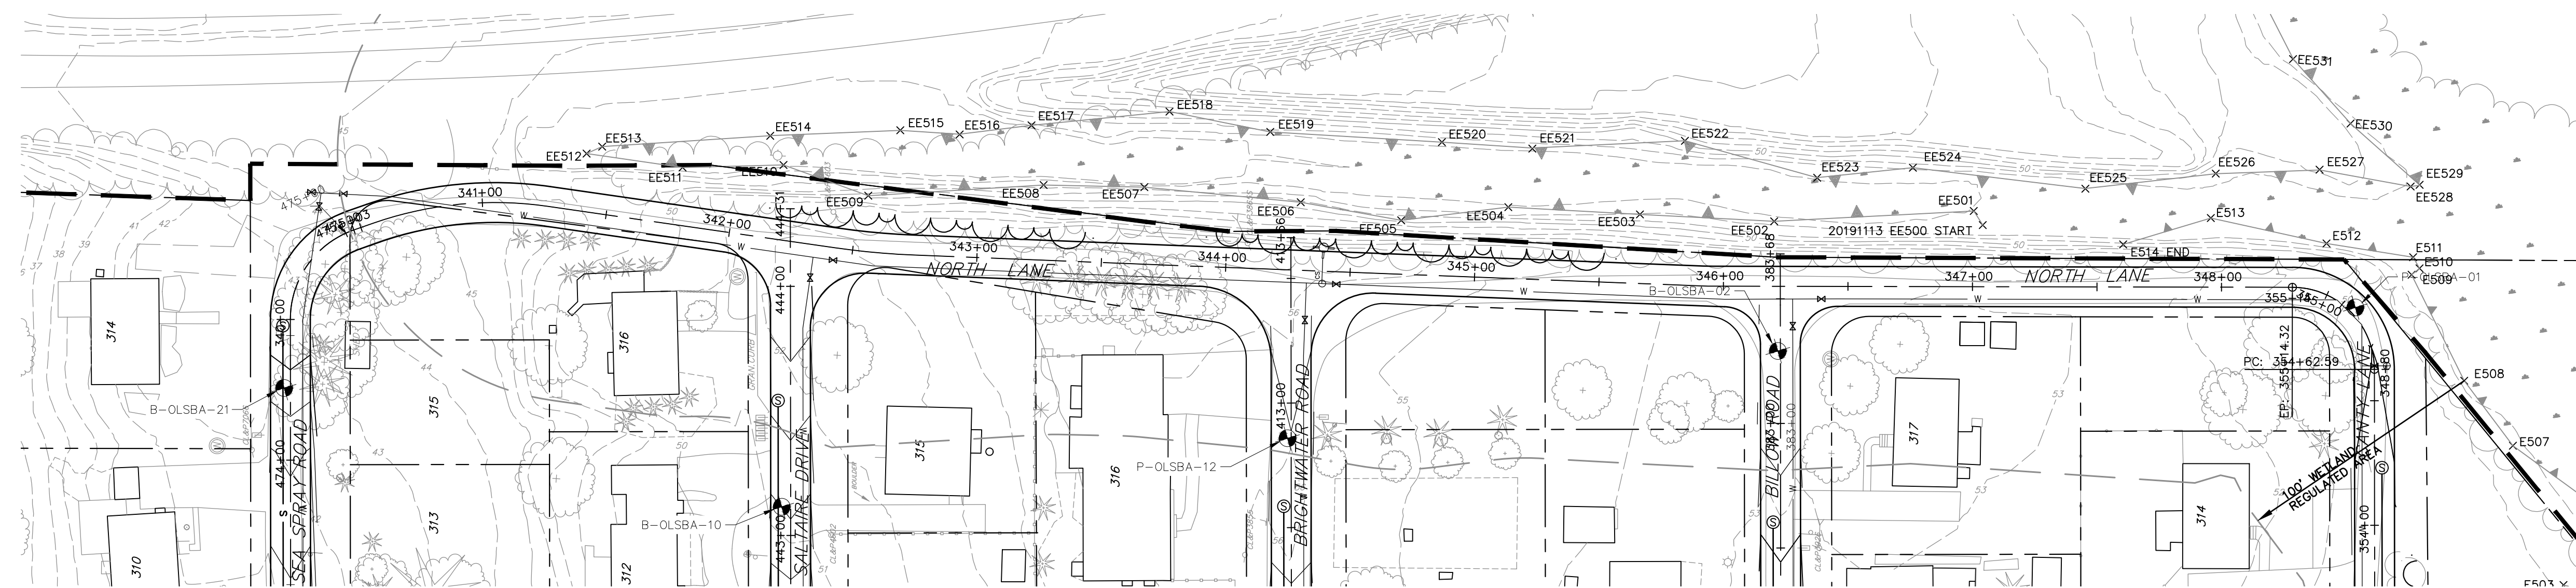

SEE SHEET CG-113

SEE SHEET CG-111


SEE SHEET CG-109

SEE SHEET CG-107

SEE SHEET CG-105

NOTES:
 * INCLUDED IN TRENCH EXCAVATION NO SEPARATE PAYMENT WILL BE MADE

PLAN STA. 340+00 - 348+57
 SCALE: H: 1"=40'

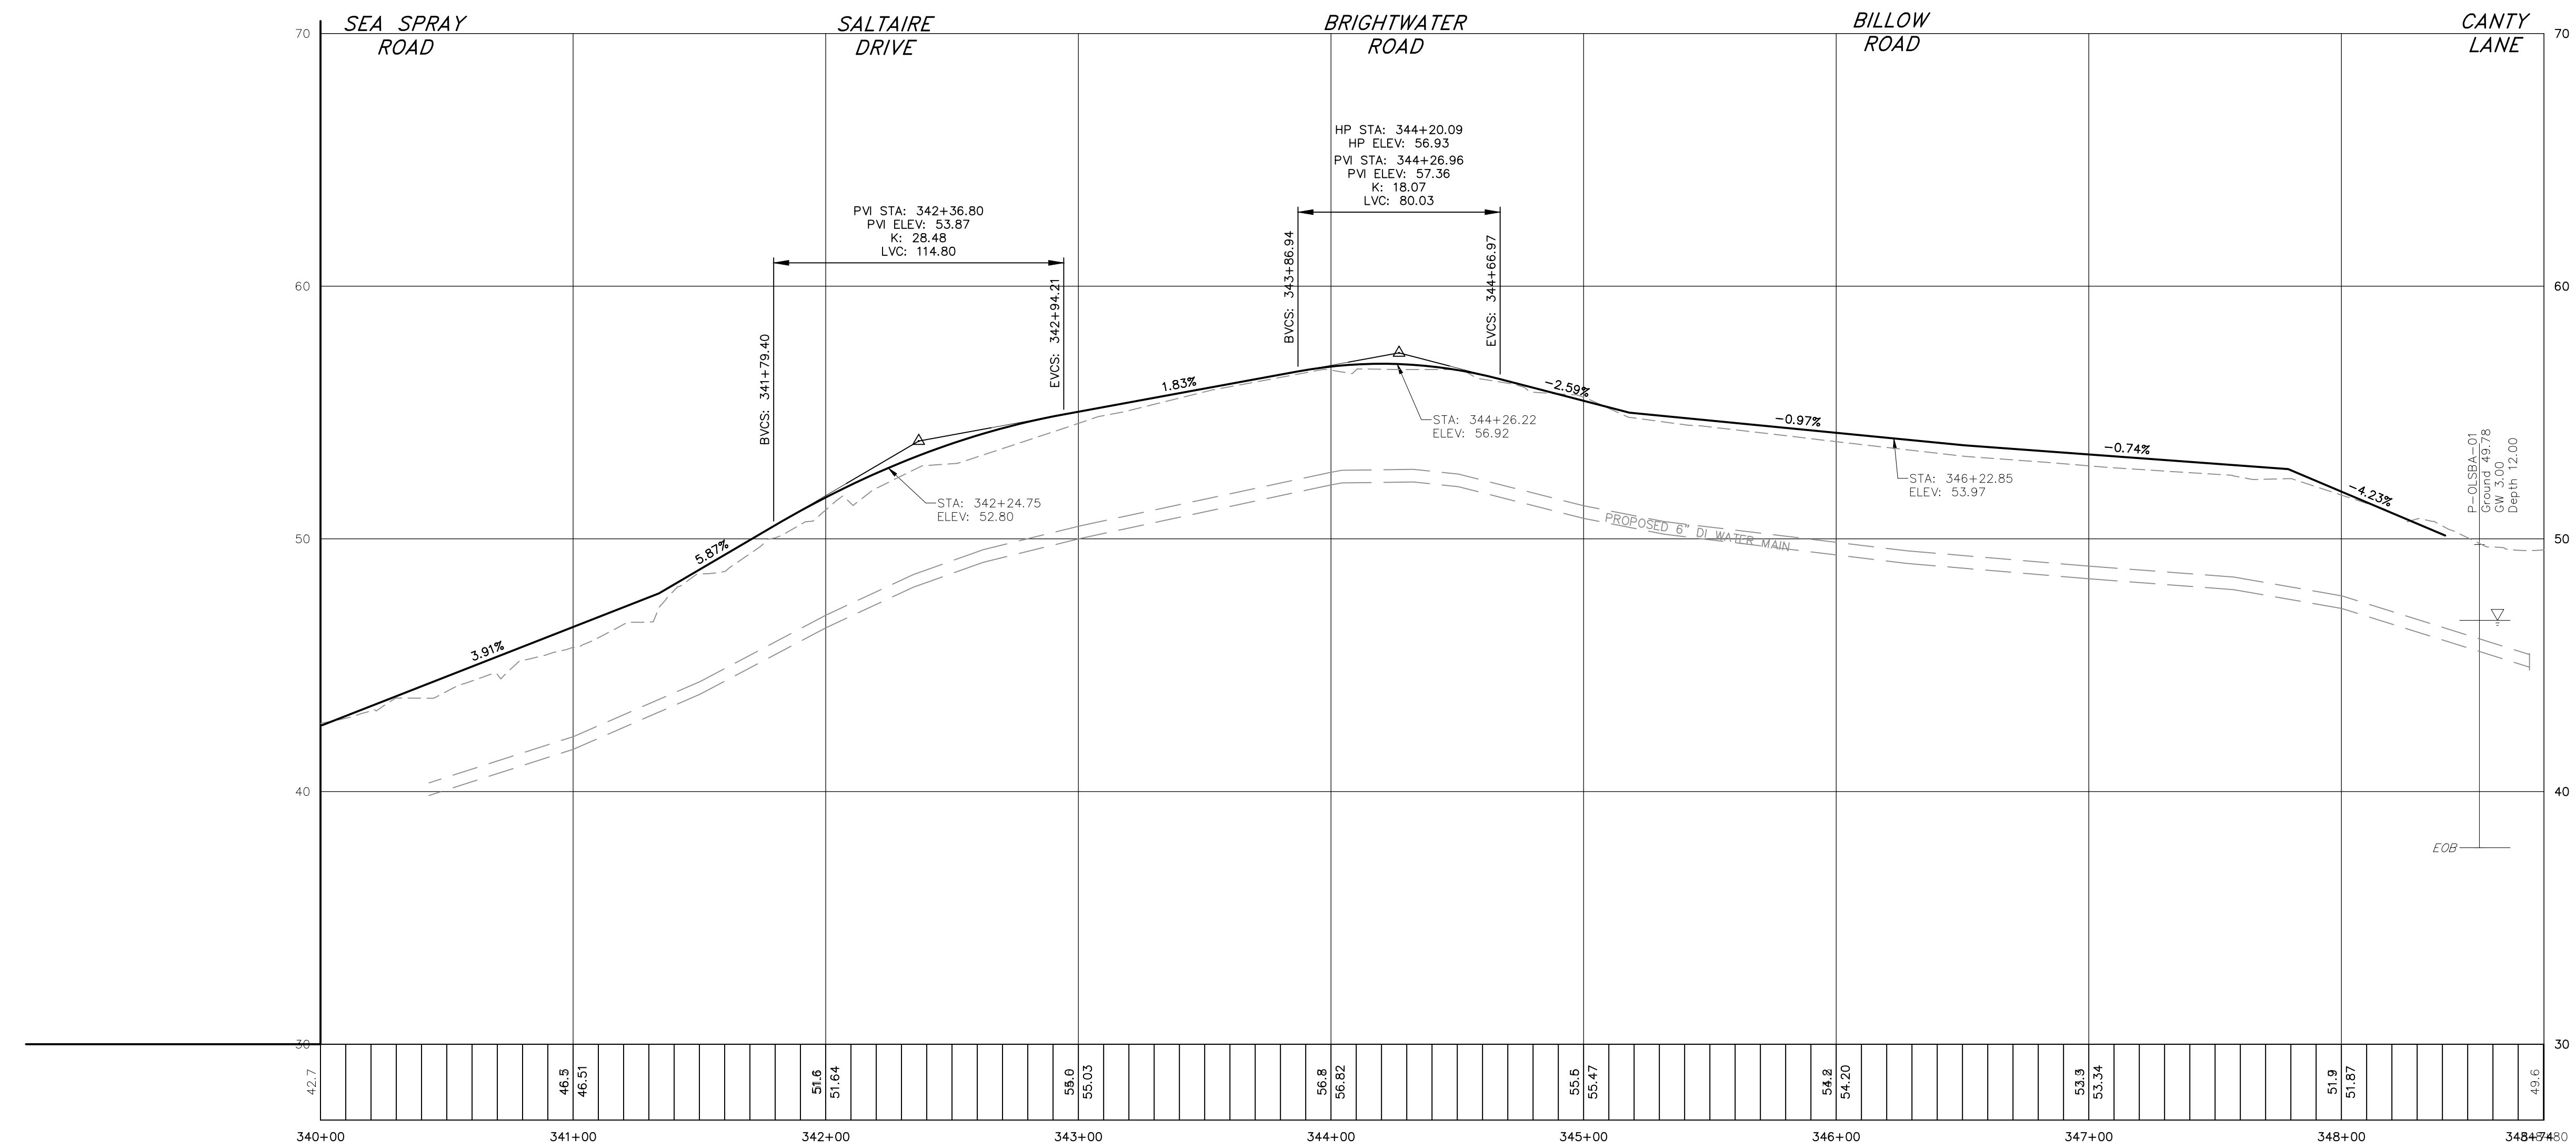

PROFILE STA 340+00 - 348+80
 SCALE: H: 1"=20'
 V: 1"=2'

NOT FOR CONSTRUCTION

File Path: J:\DWG\20101210B10_OL_SBA Design\Civil\Plan\20101210B10_GRO01.dwg Layout: CG-104 NORTH LANE - Plotter: Tue, January 26, 2021, 10:00 AM User: woylag
 MS VIEW: LAYER STATE: Plotter: AUTOCAD PDF (GENERAL DOCUMENTATION) PC3 CTB File: FO.STB

No.	DATE	DESCRIPTION	DESIGNER	REVIEWER
1.				

SEAL

SEAL


SCALE:
 HORZ.: 1"=40'
 VERT.: 1"=4'
 DATUM:
 HORZ.: NAD83
 VERT.: NAVD88
 GRAPHIC SCALE

FUSS & O'NEILL
 146 HARTFORD ROAD
 MANCHESTER, CONNECTICUT 06040
 860.646.2469
 www.fando.com

OLD LYME SHORES BEACH ASSOCIATION
 SEWERS AND ASSOCIATION IMPROVEMENTS
 NORTH LANE - DRAINAGE AND GRADING
 STA. 340+00 - 348+57
 OLD LYME CONNECTICUT


PROJ. No.: 20101210_B10
 DATE: DECEMBER 2020
CG-104

File Path: J:\DWG\20101210B10_01SBA Design\Civil\Plan\20101210B10_GROD01.dwg Layout: CG-105 CANTY Plotted: Tue, January 26, 2021 - 10:01 AM User: weylag
 MS VIEW: LAYER STATE: Plotter: AUTOCAD PDF (GENERAL DOCUMENTATION) PC3 CTB File: FO.STB

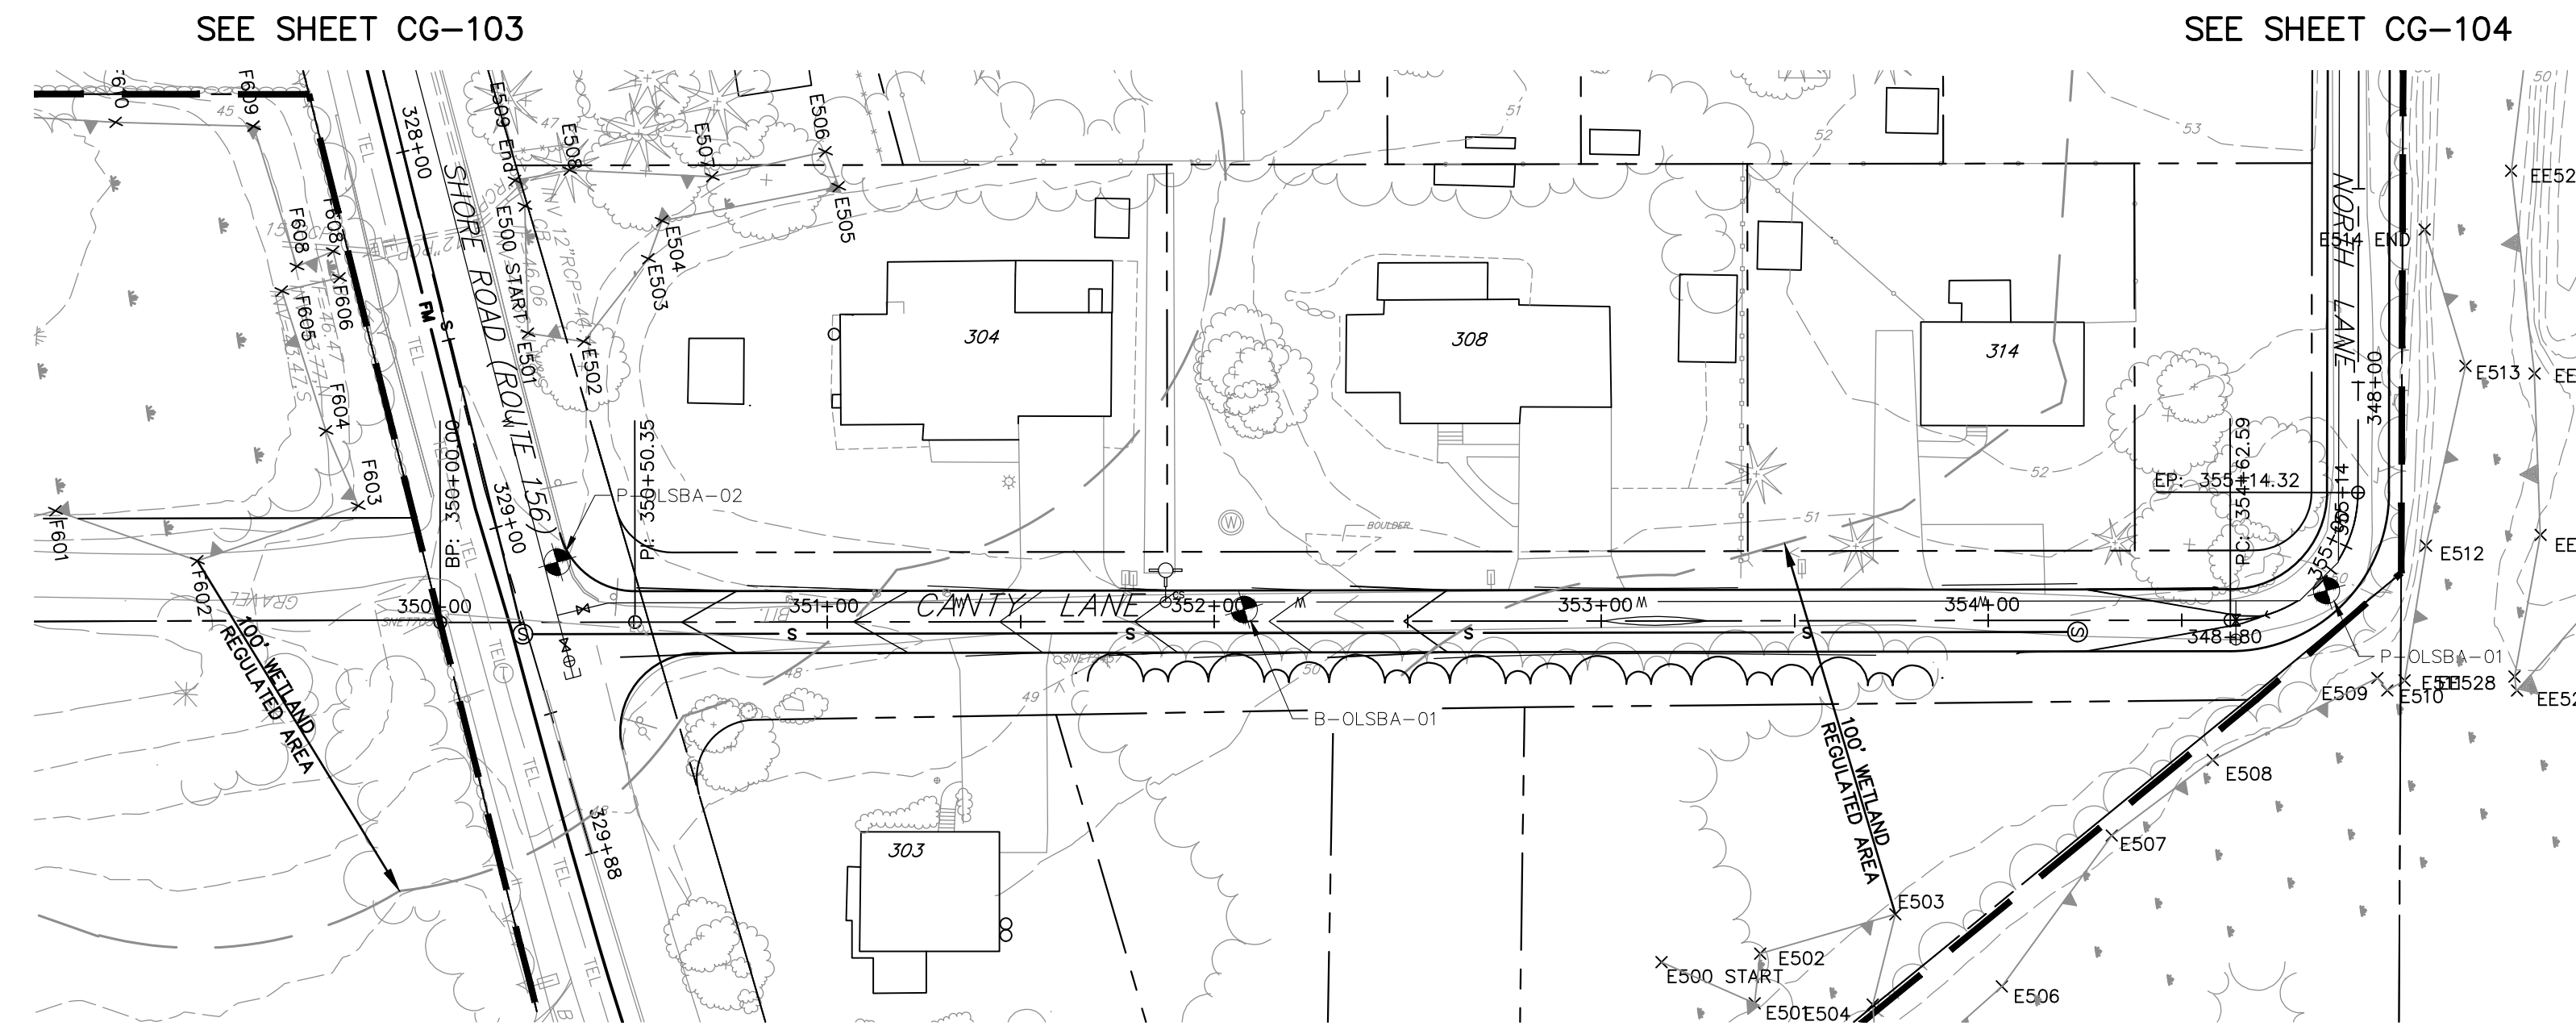

PLAN STA. 350+00 - 354+92
 SCALE: H: 1" = 40'

NOTES:
 * INCLUDED IN TRENCH EXCAVATION NO SEPARATE PAYMENT WILL BE MADE

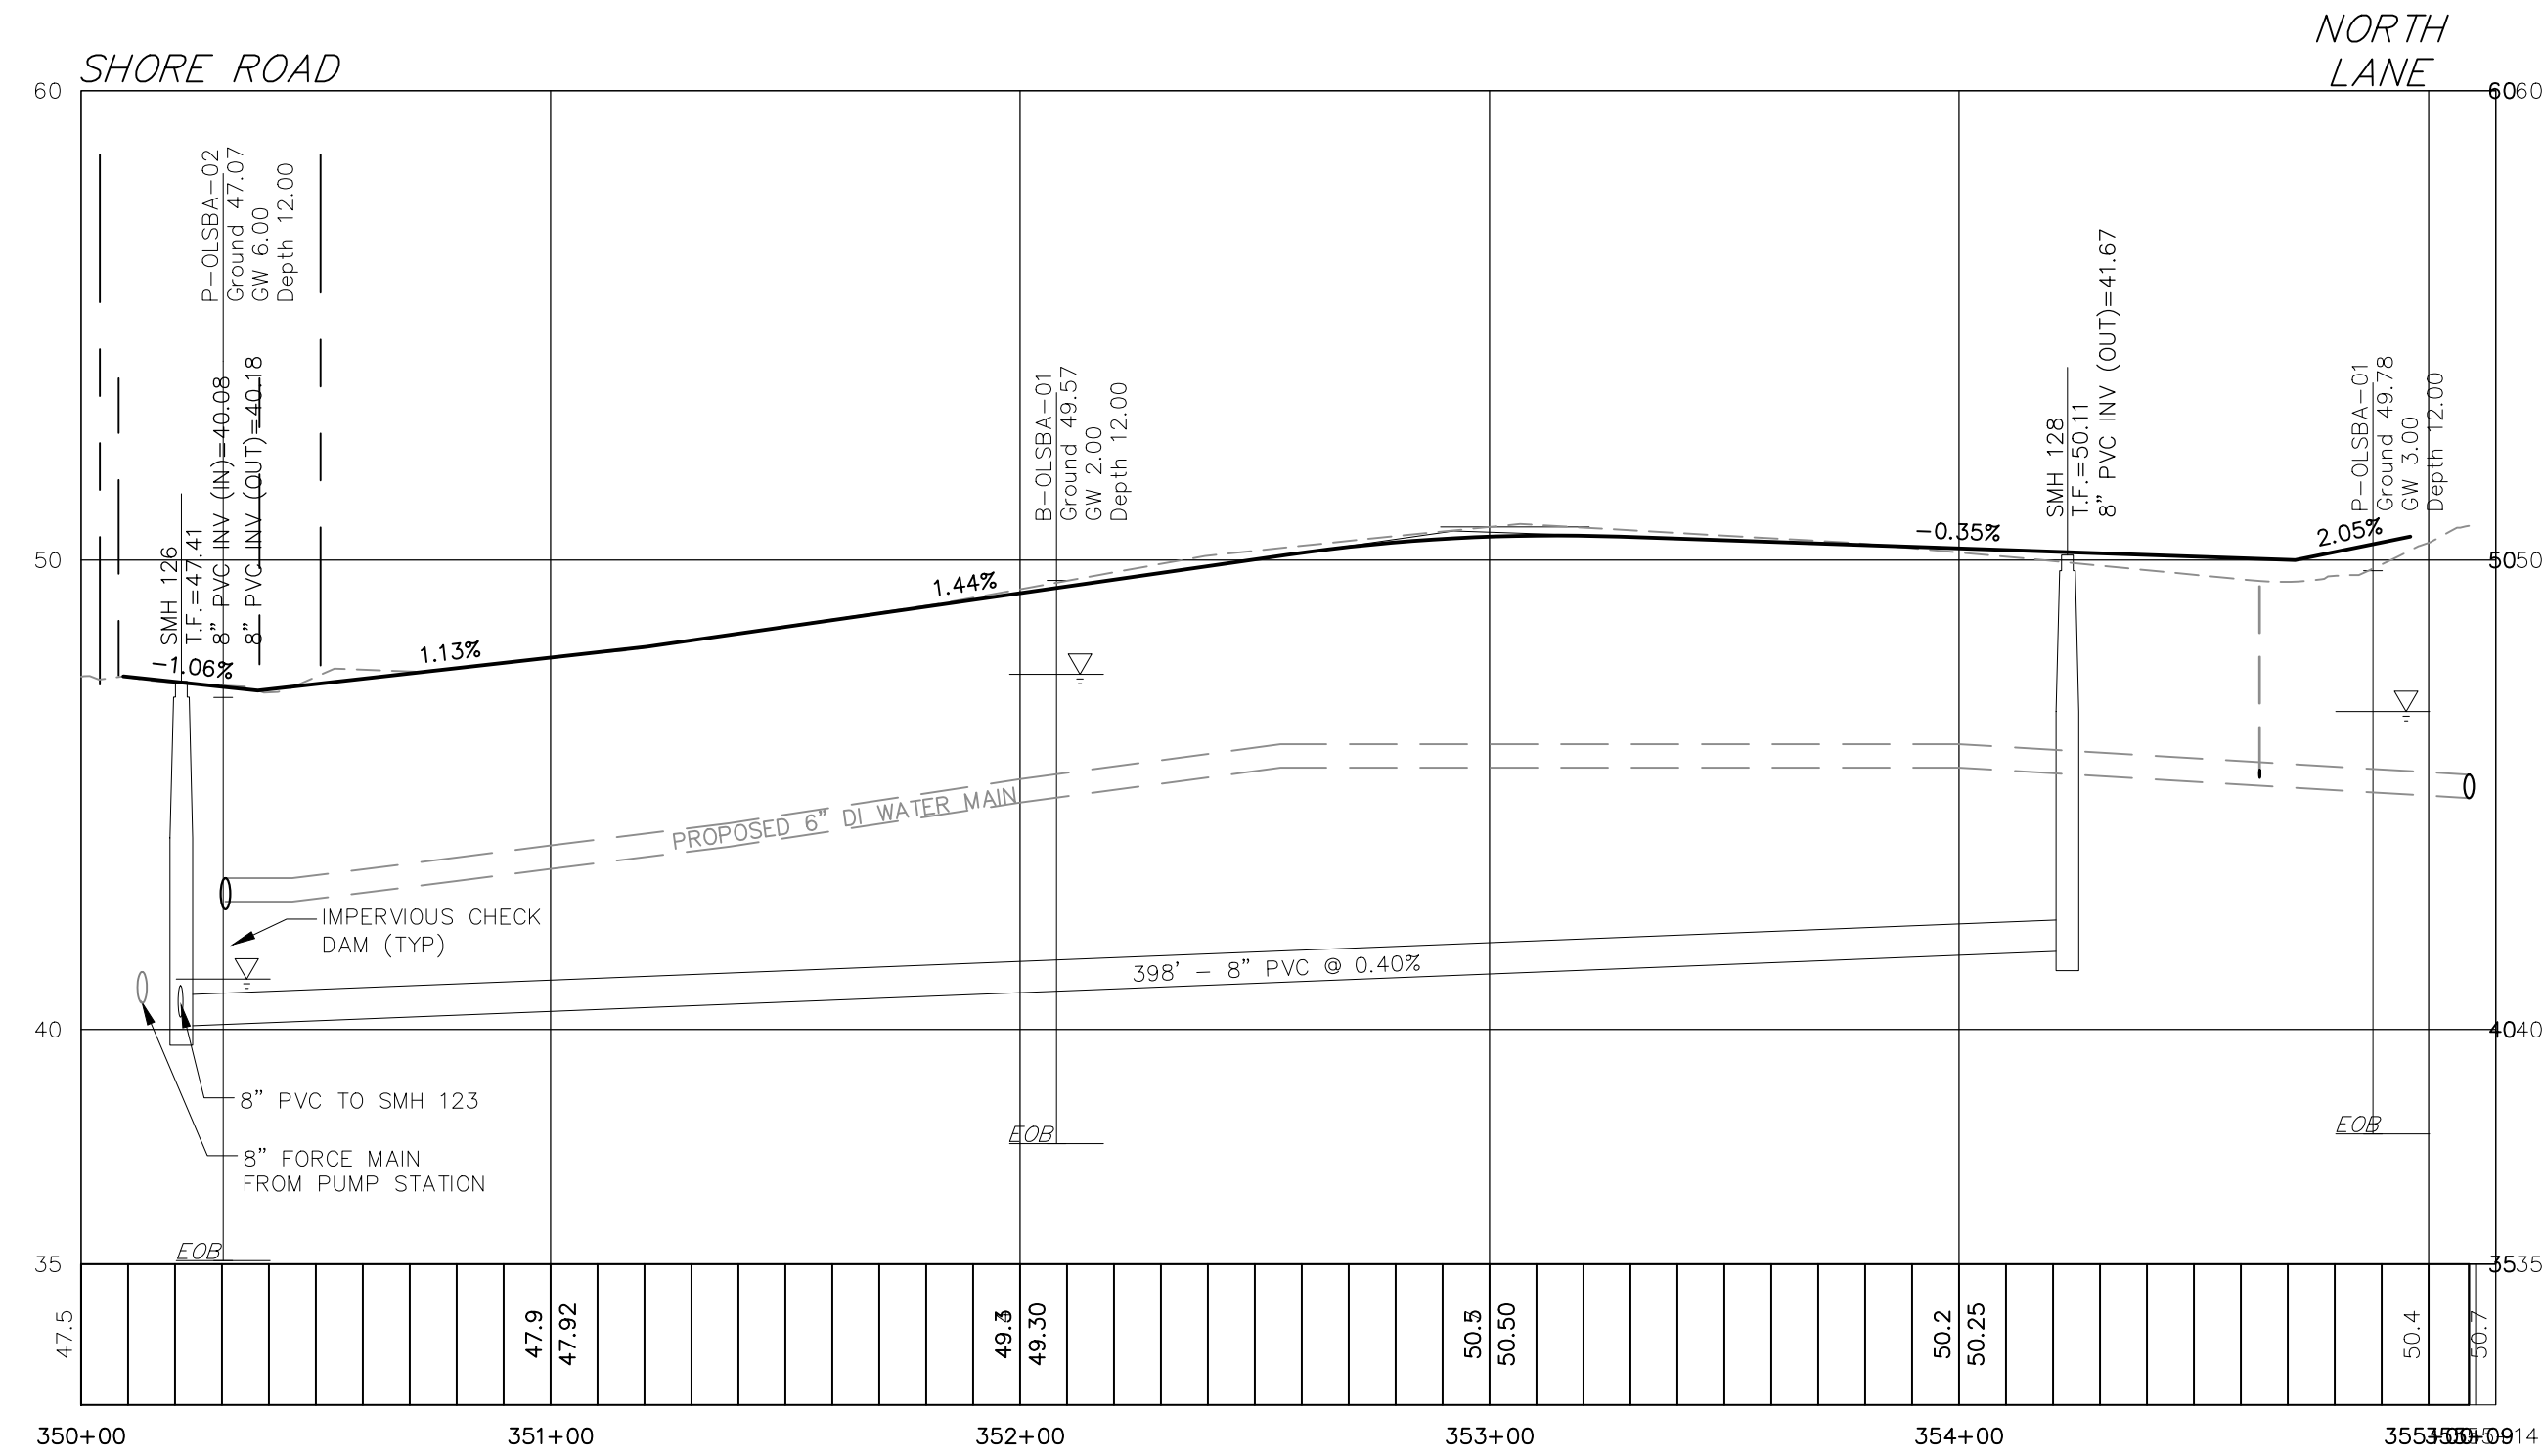

PROFILE STA 350+00 - 355+14
 SCALE: H: 1" = 20'
 V: 1" = 2'

NOT FOR CONSTRUCTION

No.	DATE	DESCRIPTION	DESIGNER	REVIEWER
1.				

SEAL

SEAL

SCALE:
 HORZ.: 1"=40'
 VERT.: 1"=4'

DATUM:
 HORZ.: NAD83
 VERT.: NAVD88

GRAPHIC SCALE

FUSS & O'NEILL
 146 HARTFORD ROAD
 MANCHESTER, CONNECTICUT 06040
 860.646.2469
 www.fando.com


OLD LYME SHORES BEACH ASSOCIATION
 SEWERS AND ASSOCIATION IMPROVEMENTS
 CANTY ROAD - DRAINAGE AND GRADING
 STA. 350+00 - 354+92

OLD LYME CONNECTICUT

PROJ. No.: 20101210_B10
 DATE: DECEMBER 2020


CG-105

File Path: J:\DWG\20101210B10_OL_SBA Design\Civil\Plan\20101210B10_GROD01.dwg Layout: CG-106 BILLOW Plotted: Tue, January 26, 2021 - 10:02 AM User: wdyfag
 Plotter: AUTOCAD PDF (GENERAL DOCUMENTATION) PC3 CTB File: FO.STB
 MS VIEW: LAYER STATE:

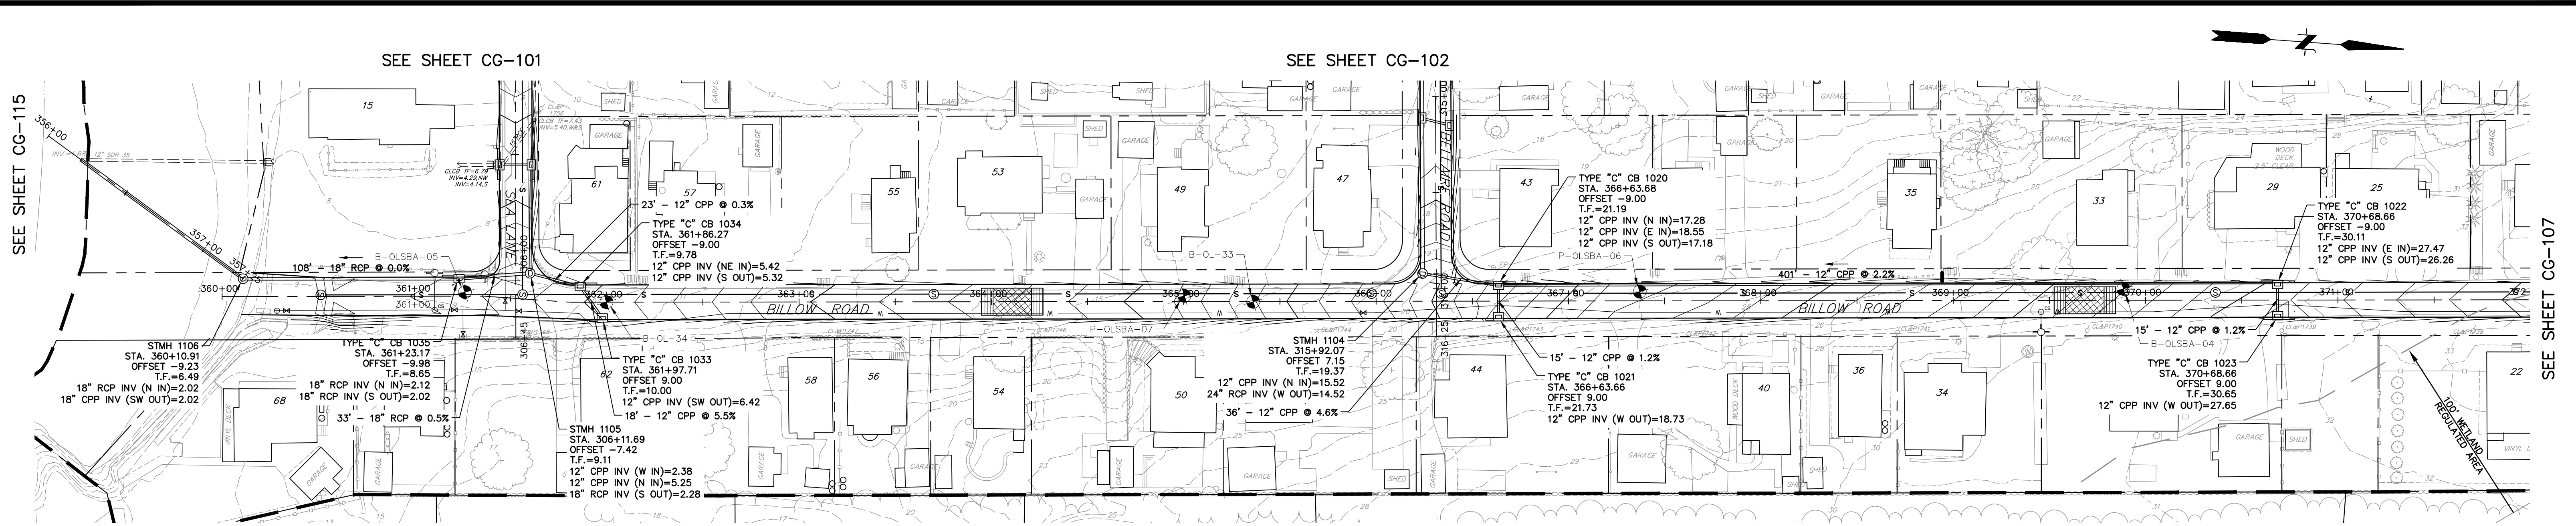

PLAN STA. 360+00 - 372+00
 SCALE: H: 1"=40'

NOTES:
 * INCLUDED IN TRENCH EXCAVATION NO SEPARATE PAYMENT WILL BE MADE

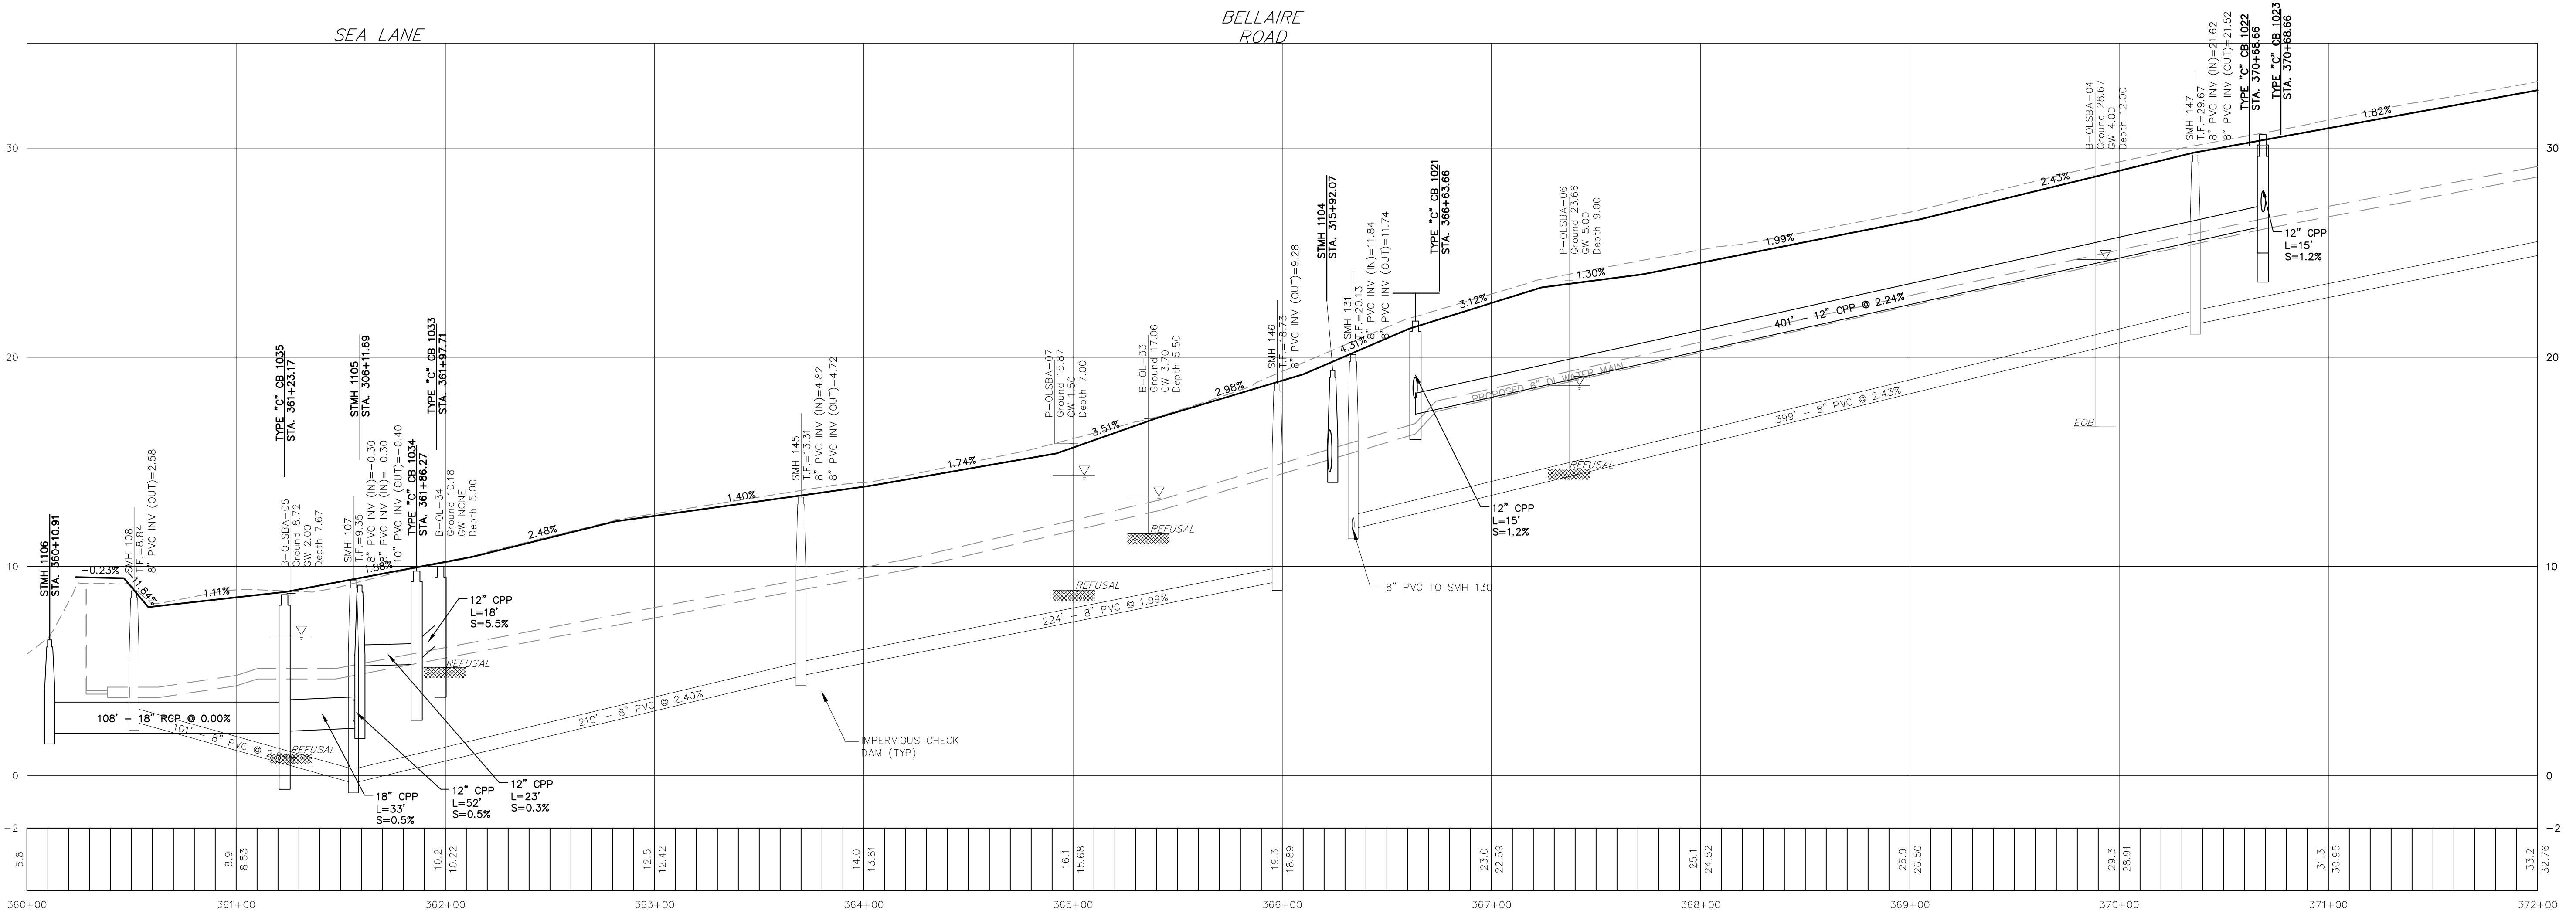

PROFILE STA 360+00 - 372+00
 SCALE: H: 1"=20'
 V: 1"=2'

NOT FOR CONSTRUCTION

No.	DATE	DESCRIPTION	DESIGNER	REVIEWER
1.				

SEAL	SEAL			
------	------	--	--	--

SCALE:
 HORZ.: 1"=40'
 VERT.: 1"=4'

DATUM:
 HORZ.: NAD83
 VERT.: NAVD88

GRAPHIC SCALE

FUSS & O'NEILL
 146 HARTFORD ROAD
 MANCHESTER, CONNECTICUT 06040
 860.646.2469
 www.fando.com

OLD LYME SEWERS AND ASSOCIATION IMPROVEMENTS
 BILLOW ROAD - DRAINAGE AND GRADING
 STA. 360+00 - 372+00


OLD LYME CONNECTICUT

PROJ. No.: 20101210_B10
 DATE: DECEMBER 2020

CG-106

SEE SHEET CG-103

SEE SHEET CG-104

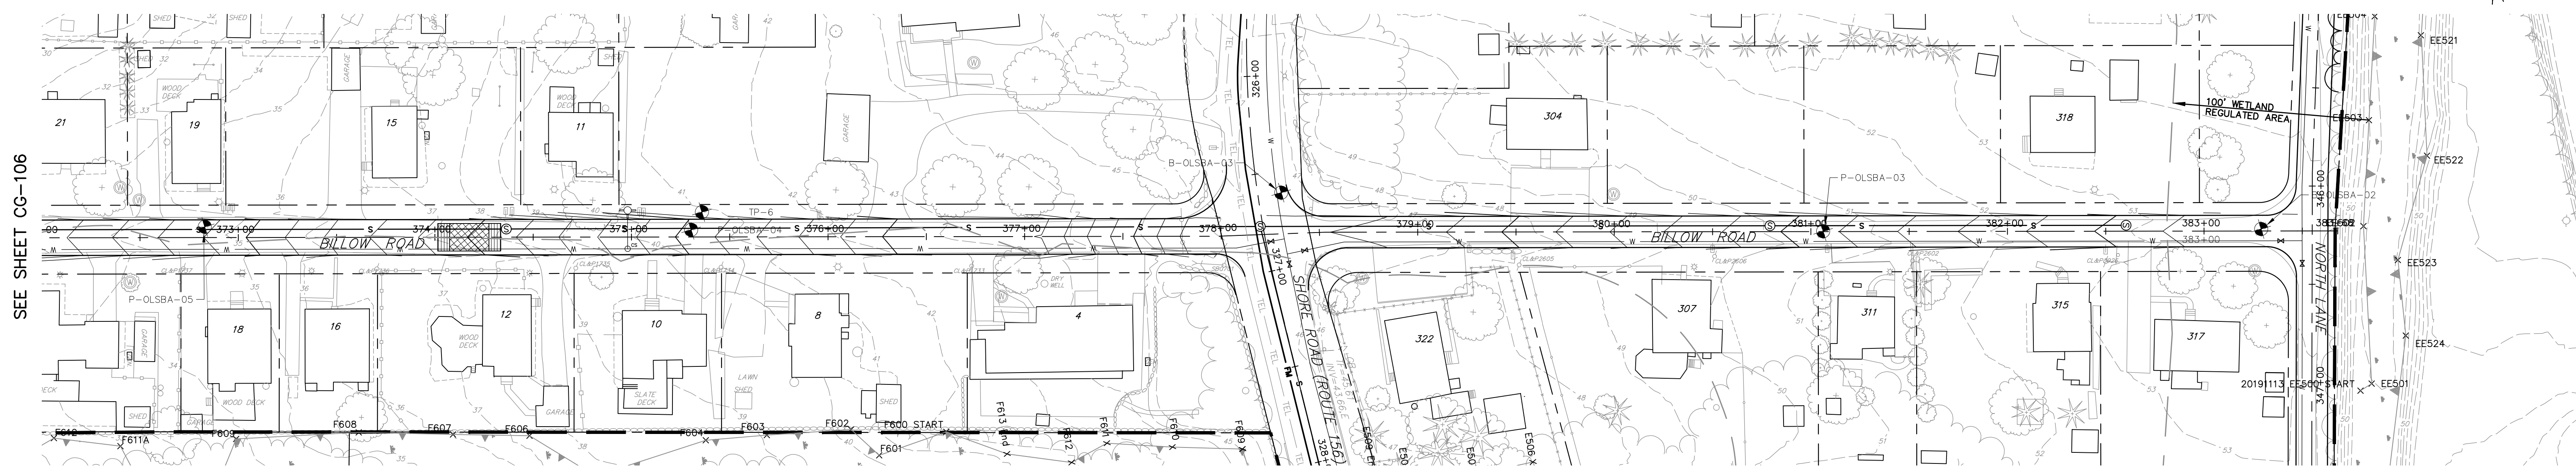


SEE SHEET CG-106

SEE SHEET CG-103

SEE SHEET CG-104

PLAN STA. 372+00 - 383+68
SCALE: H:1"=40'

NOTES:
* INCLUDED IN TRENCH EXCAVATION NO SEPARATE PAYMENT WILL BE MADE

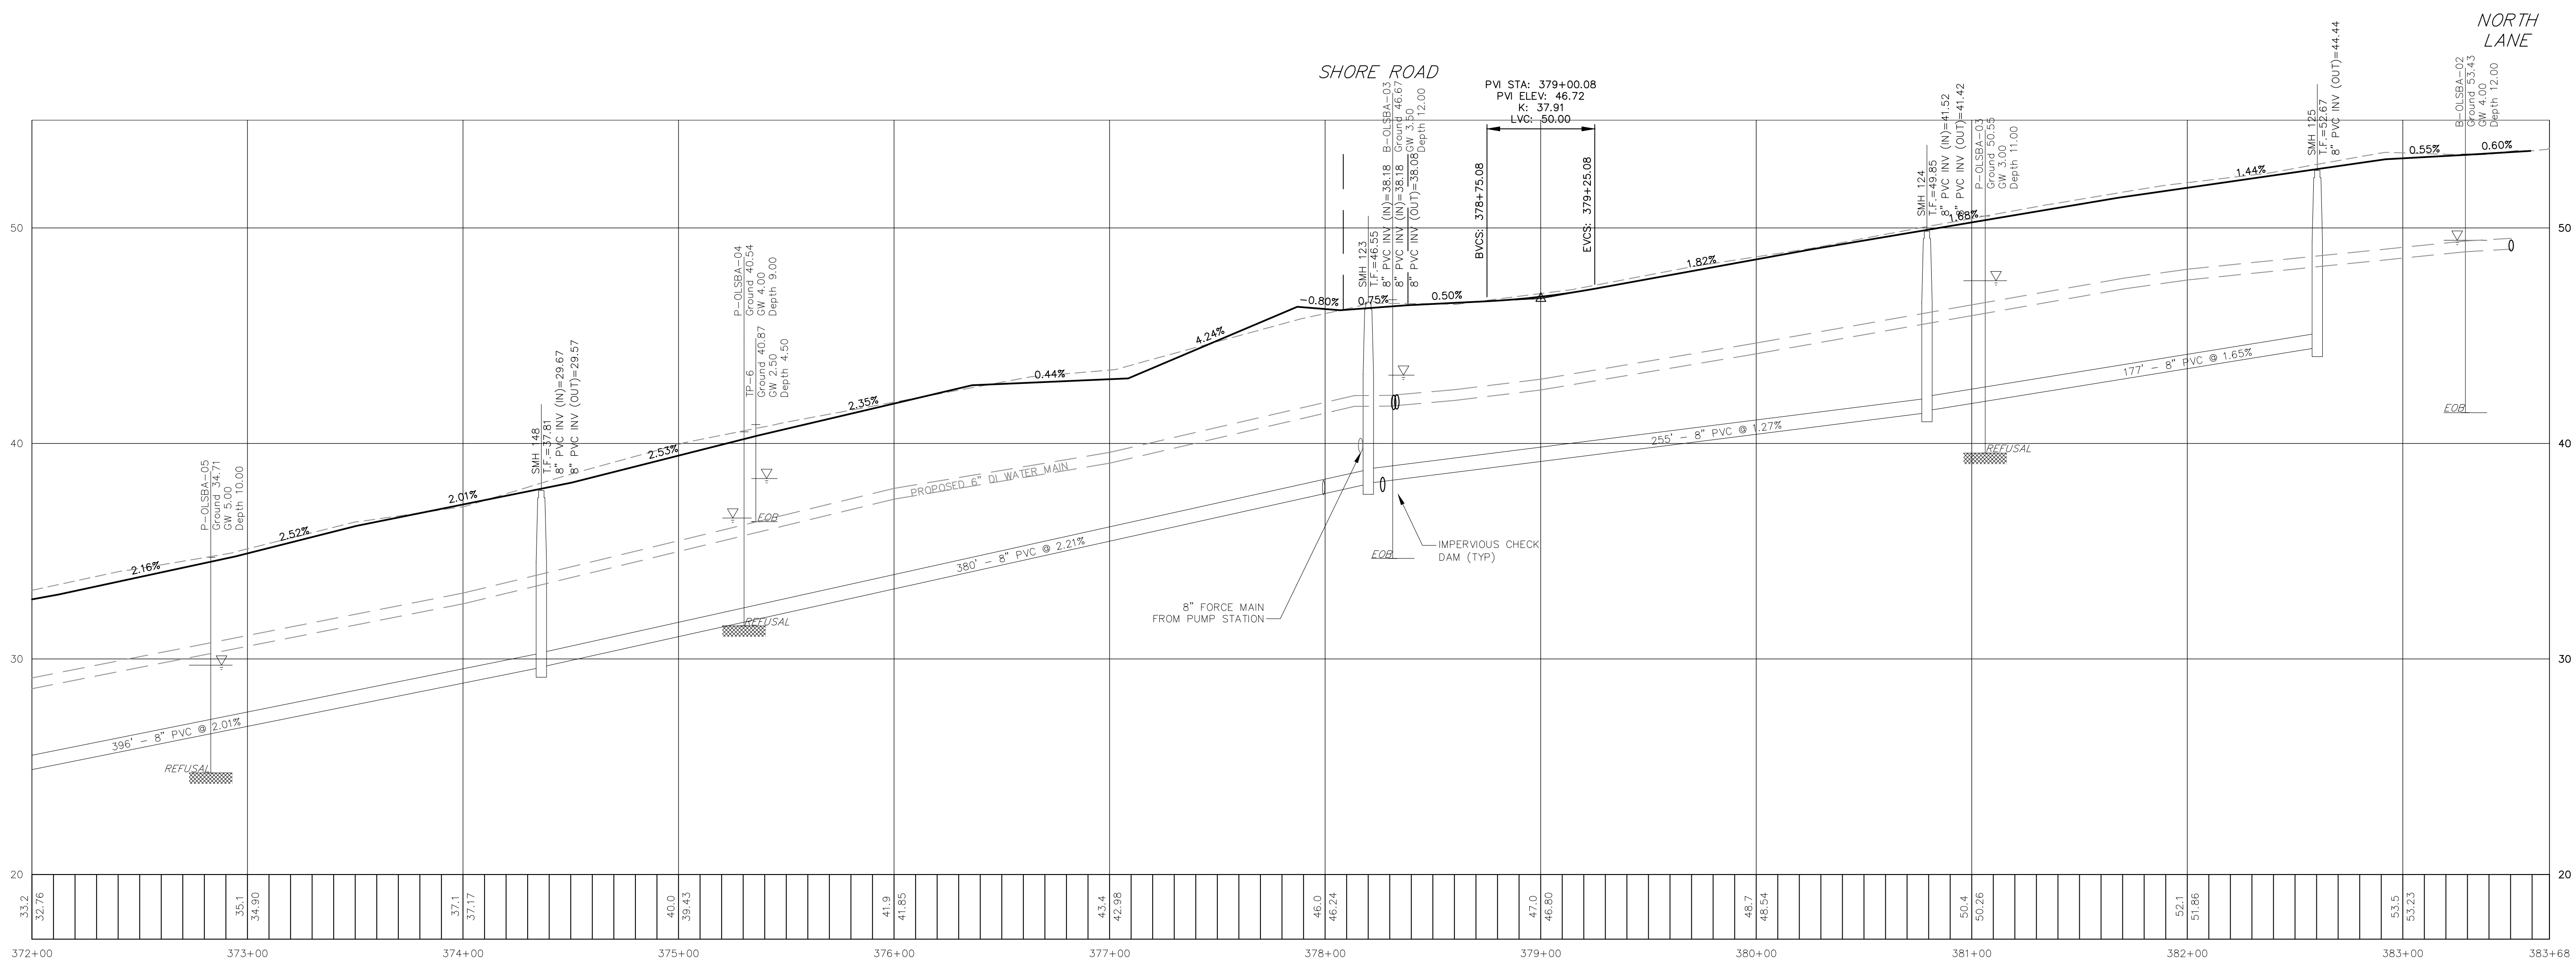

PROFILE STA 372+00 - 383+68
SCALE: H:1"=20'
V:1"=2'

NOT FOR CONSTRUCTION

File Path: J:\DWG\20101210B10_OL_SBA Design\Civil\Plan\20101210B10_GRO01.dwg Layout: CG-107 BILLOW Plotted: Tue, January 26, 2021 - 10:03 AM User: wdyldg
MS VIEW: LAYER STATE: Plotter: AUTOCAD PDF (GENERAL DOCUMENTATION) PC3 CTB File: FO.STB

No.	DATE	DESCRIPTION	DESIGNER	REVIEWER
1.				

SEAL	SEAL	
------	------	--

SCALE:	HORIZ.: 1"=40'
	VERT.: 1"=4'
DATUM:	HORIZ.: NAD83
	VERT.: NAVD88
GRAPHIC SCALE	

FUSS & O'NEILL
146 HARTFORD ROAD
MANCHESTER, CONNECTICUT 06040
860.646.2469
www.fando.com


OLD LYME SHORES BEACH ASSOCIATION
SEWERS AND ASSOCIATION IMPROVEMENTS
BILLOW ROAD - DRAINAGE AND GRADING
STA. 372+00 - 383+68

OLD LYME CONNECTICUT

PROJ. No.: 20101210_B10
DATE: DECEMBER 2020


CG-107

File Path: J:\DWG\20101210B10_OL_SBA Design\Civil\Plan\20101210B10_GRO01.dwg Layout: CG-108 BRIGHTWATER Plotted: Tue, January 26, 2021, 10:04 AM User: woylag
 Plotter: AUTOCAD PDF (GENERAL DOCUMENTATION) PC3 CTB File: FO.STB
 LAYER STATE:

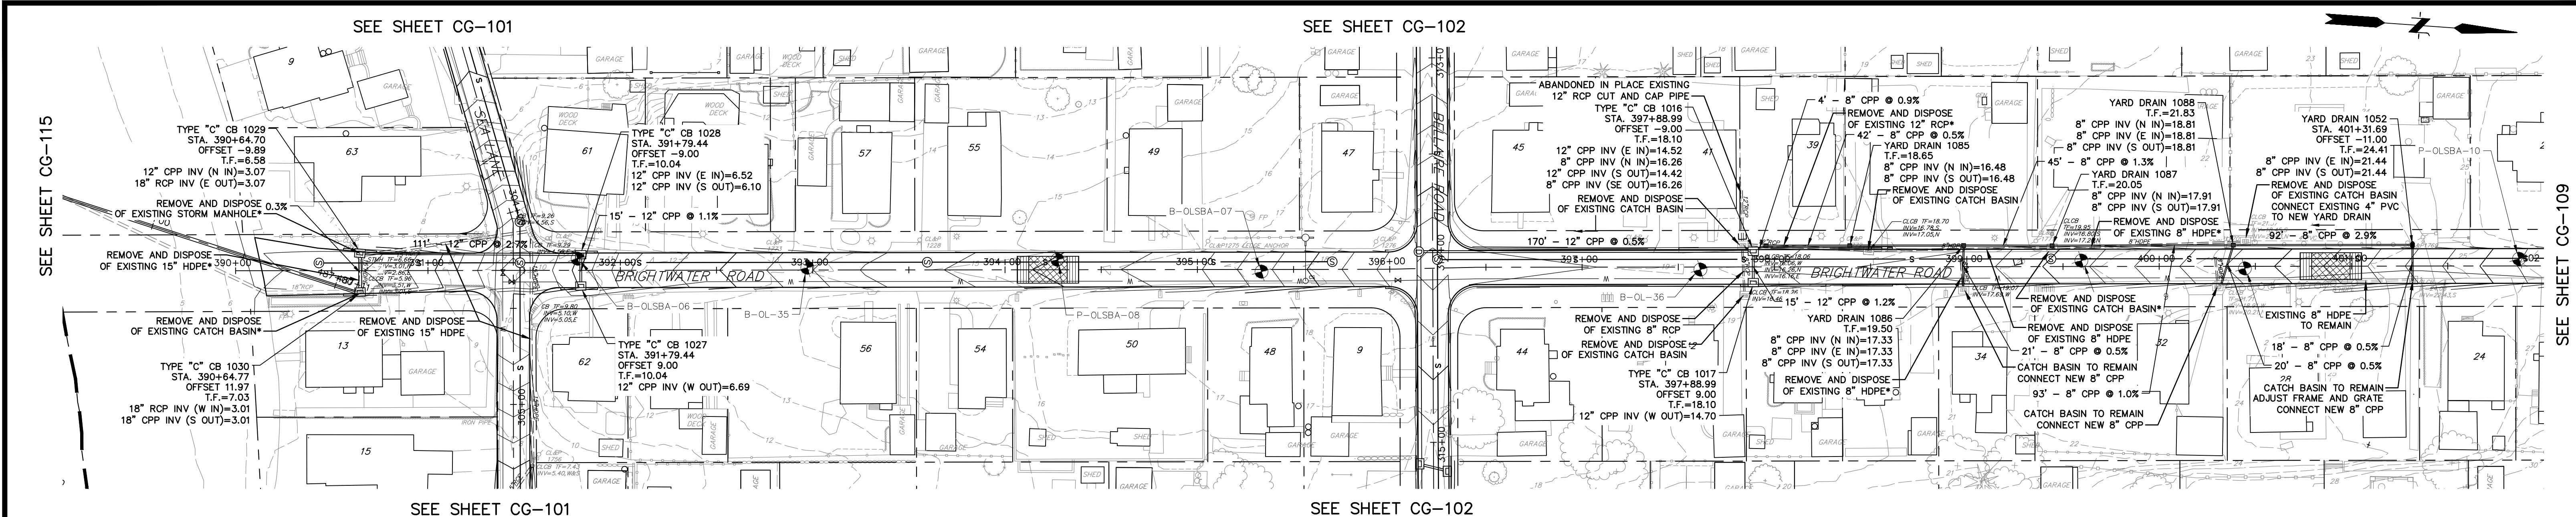

PLAN STA. 390+00 - 402+00
 SCALE: H:1"=40'

NOTES:
 * INCLUDED IN TRENCH EXCAVATION NO SEPARATE PAYMENT WILL BE MADE

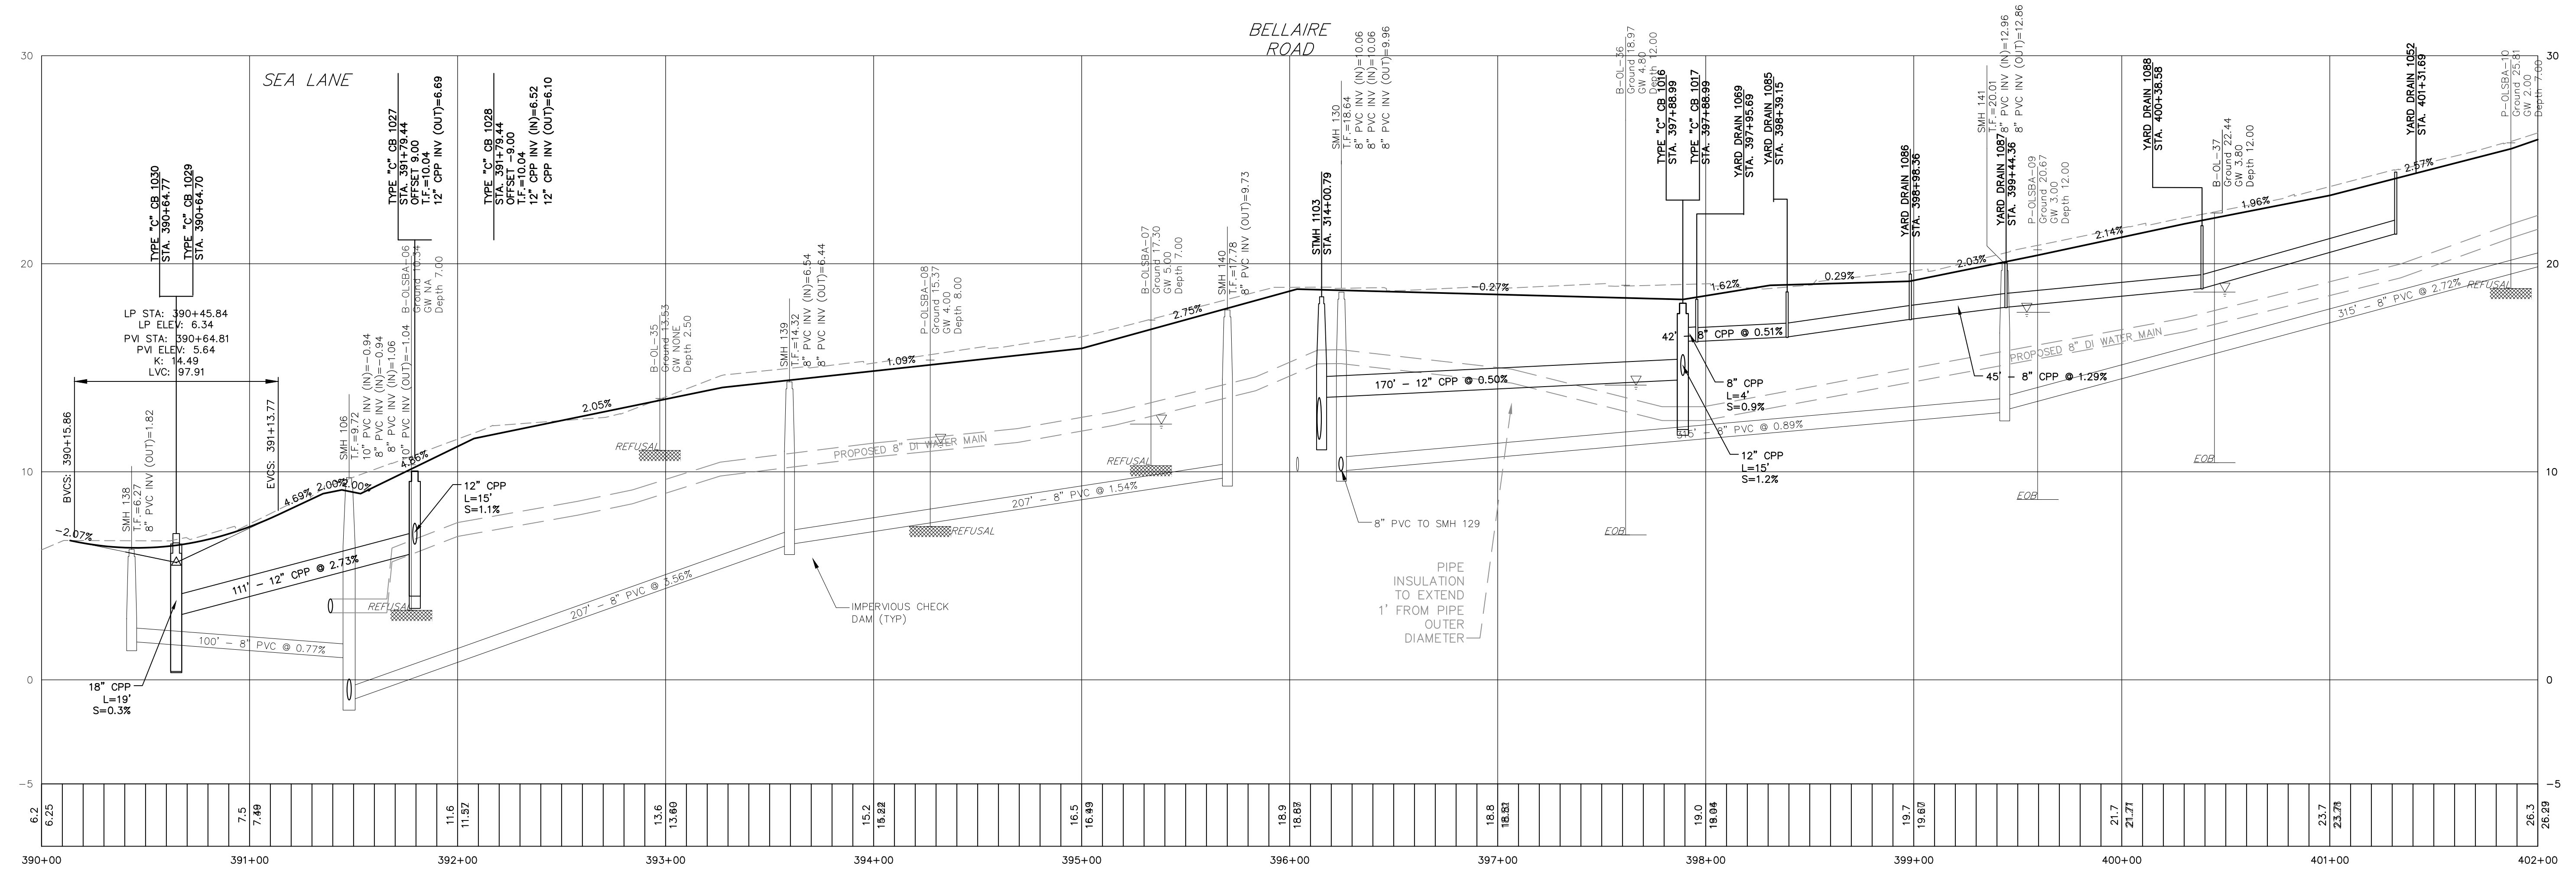

PROFILE STA 390+00 - 402+00
 SCALE: H:1"=20'
 V:1"=2'

NOT FOR CONSTRUCTION

No.	DATE	DESCRIPTION	DESIGNER	REVIEWER
1.				

SEAL	SEAL			
------	------	--	--	--


SCALE:	HORIZ.: 1"=40'
	VERT.: 1"=4'
DATUM:	HORIZ.: NAD83
	VERT.: NAVD88

FUSS & O'NEILL
 146 HARTFORD ROAD
 MANCHESTER, CONNECTICUT 06040
 860.646.2469
 www.fando.com


OLD LYME SEWERS AND ASSOCIATION IMPROVEMENTS
 BRIGHTWATER ROAD - DRAINAGE AND GRADING
 STA. 390+00 - 402+00
 OLD LYME CONNECTICUT

PROJ. No.: 20101210_B10
 DATE: DECEMBER 2020
CG-108

File Path: J:\DWG\20101210B10_OL_SBA Design\Civil\Plan\20101210B10_GRO01.dwg Layout: CG-109 BRIGHTWATER Plotted: Tue, January 26, 2021 - 10:05 AM User: woylag
 Plotter: AUTOCAD PDF (GENERAL DOCUMENTATION) PC3 CTB File: FO.STB
 MS VIEW: LAYER STATE:

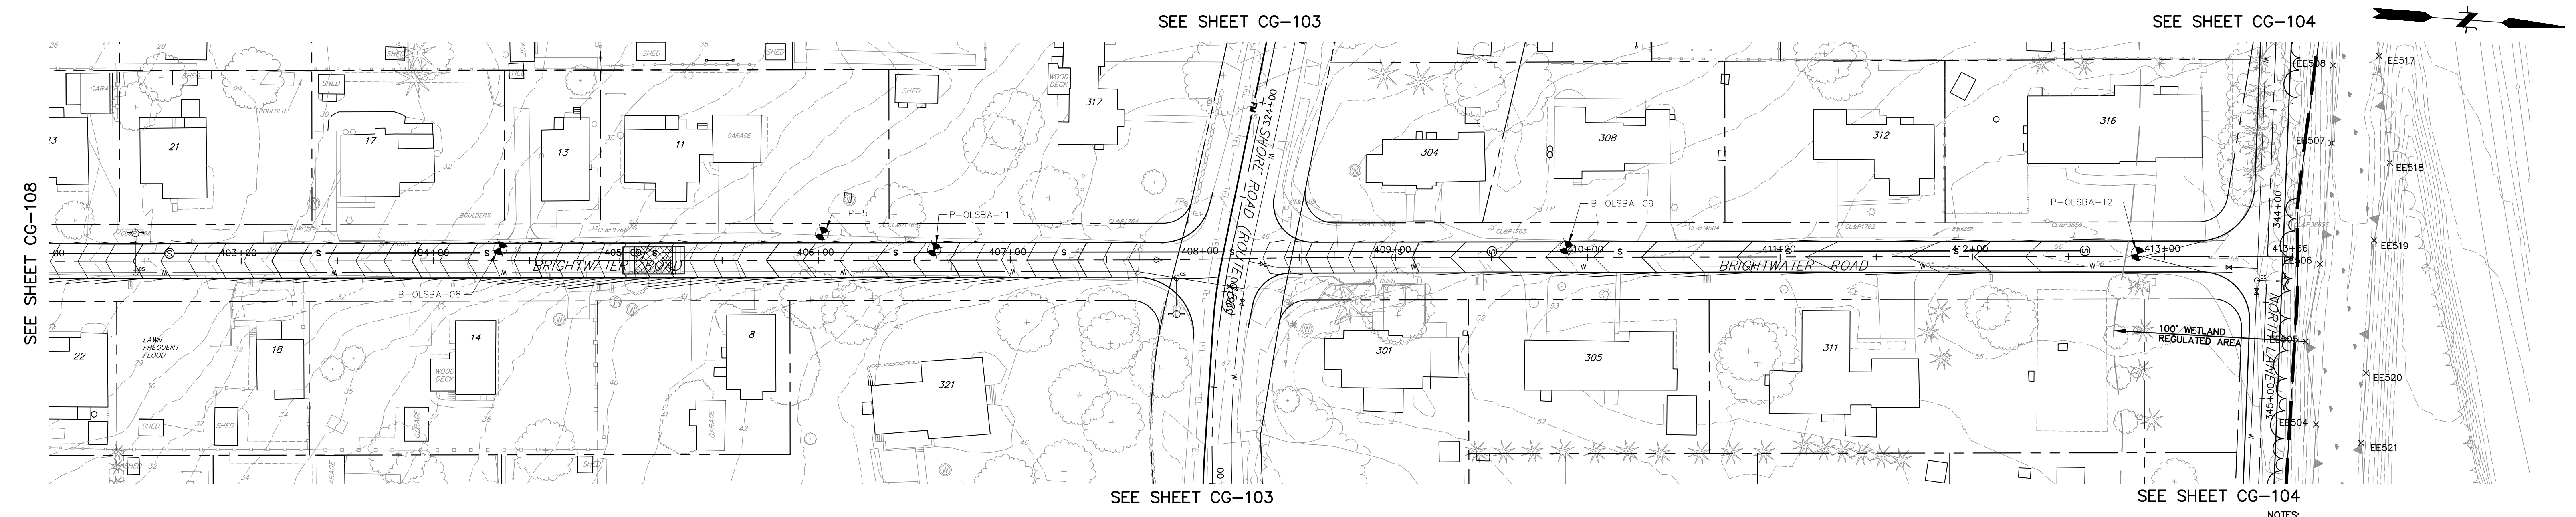

PLAN STA. 402+00 - 413+37
 SCALE: H: 1"=40'

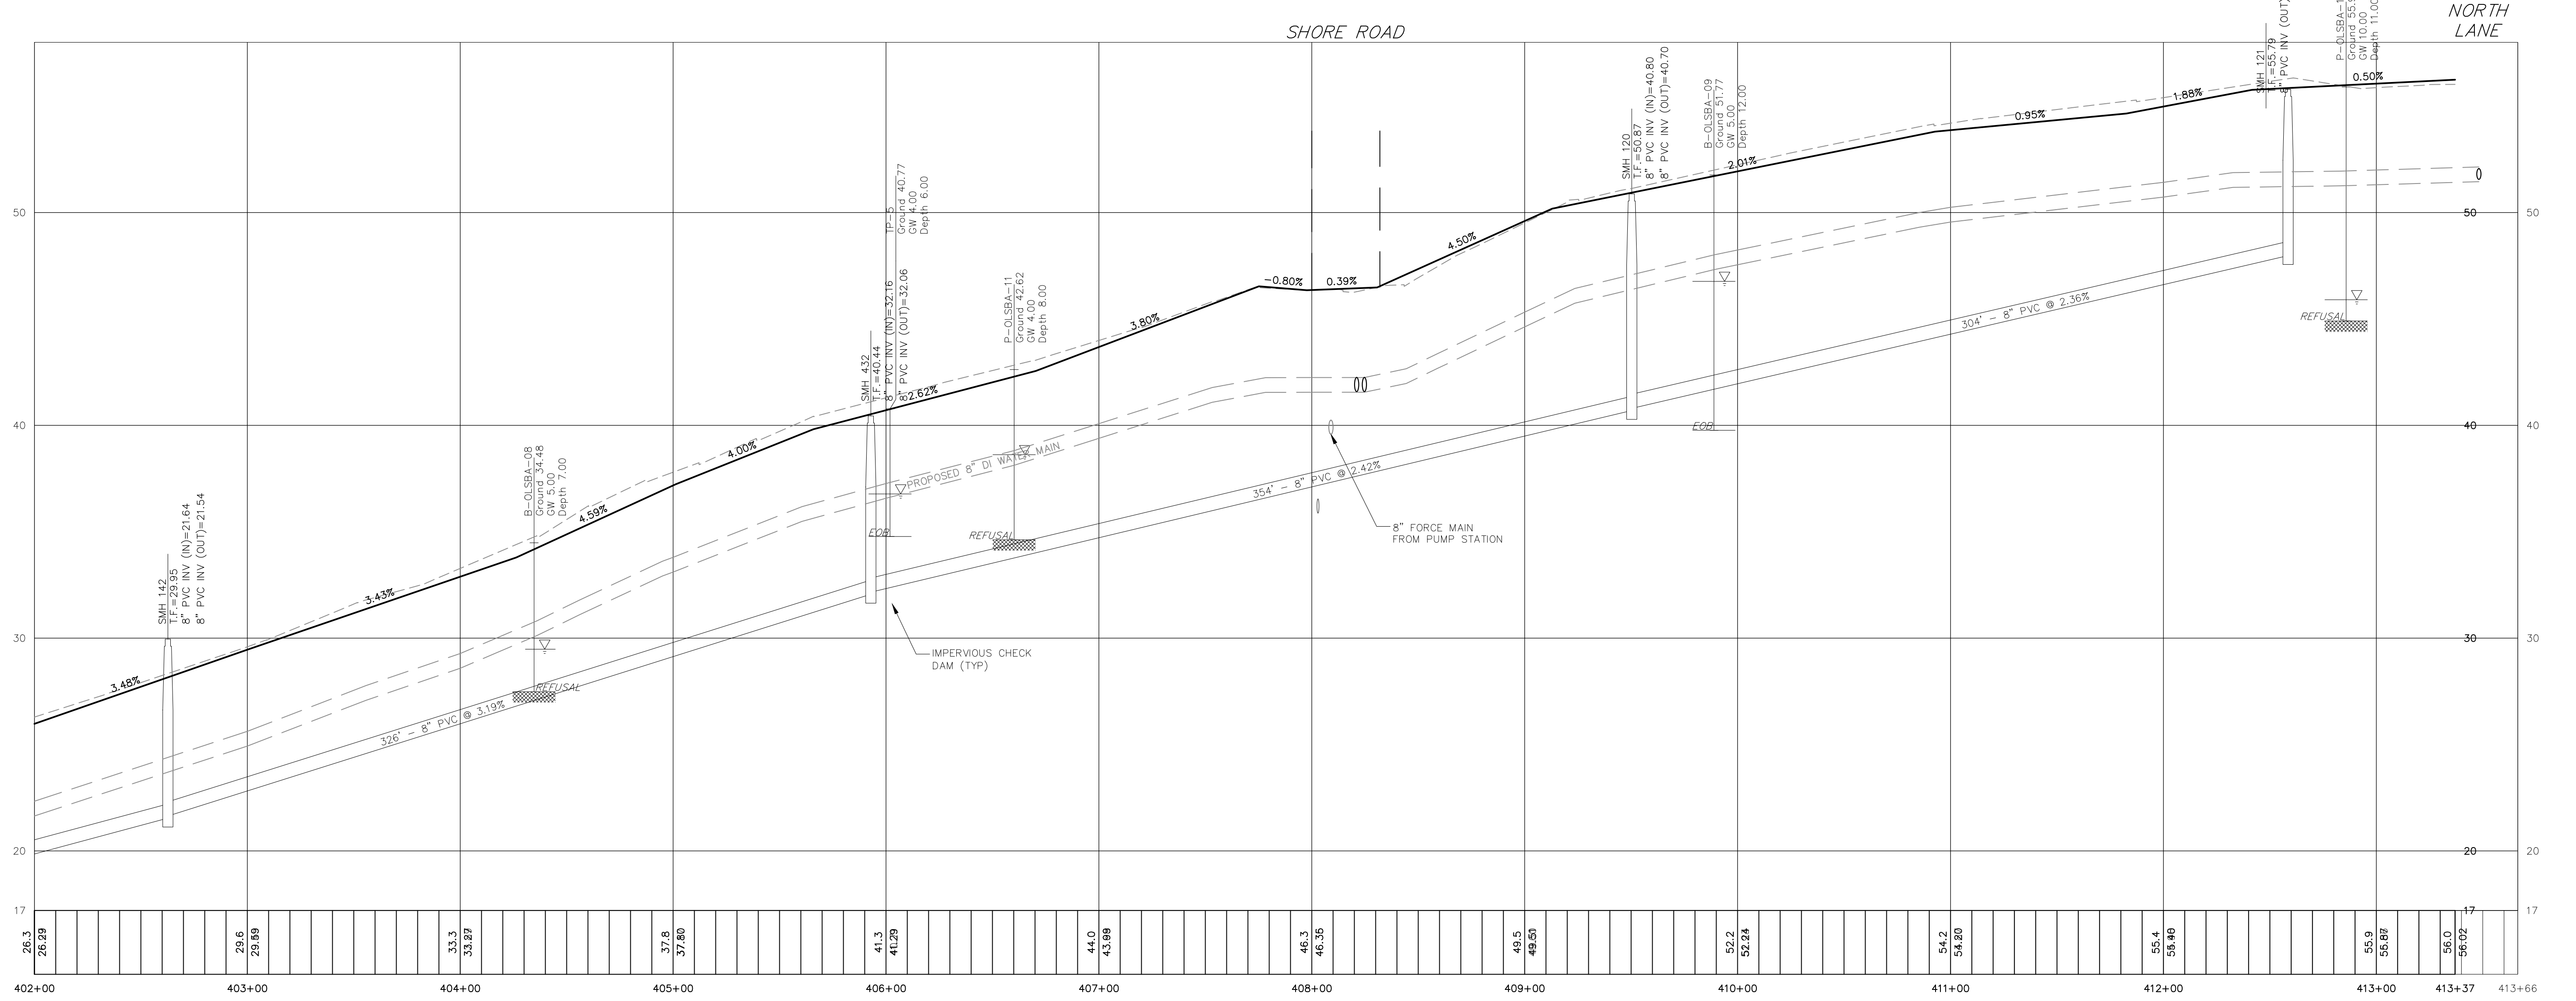

PROFILE STA 402+00 - 413+66
 SCALE: H: 1"=20'
 V: 1"=2'

NOT FOR CONSTRUCTION

No.	DATE	DESCRIPTION	DESIGNER	REVIEWER
1.				

SEAL

SEAL

SCALE:
 HORIZ: 1"=40'
 VERT: 1"=4'
 DATUM:
 HORIZ: NAD83
 VERT: NAVD88
 GRAPHIC SCALE




FUSS & O'NEILL
 146 HARTFORD ROAD
 MANCHESTER, CONNECTICUT 06040
 860.646.2469
 www.fando.com

OLD LYME SHORES BEACH ASSOCIATION
 SEWERS AND ASSOCIATION IMPROVEMENTS
 BRIGHTWATER ROAD - DRAINAGE AND GRADING
 STA. 402+00 - 413+66
 OLD LYME CONNECTICUT


PROJ. No.: 20101210_B10
 DATE: DECEMBER 2020

CG-109

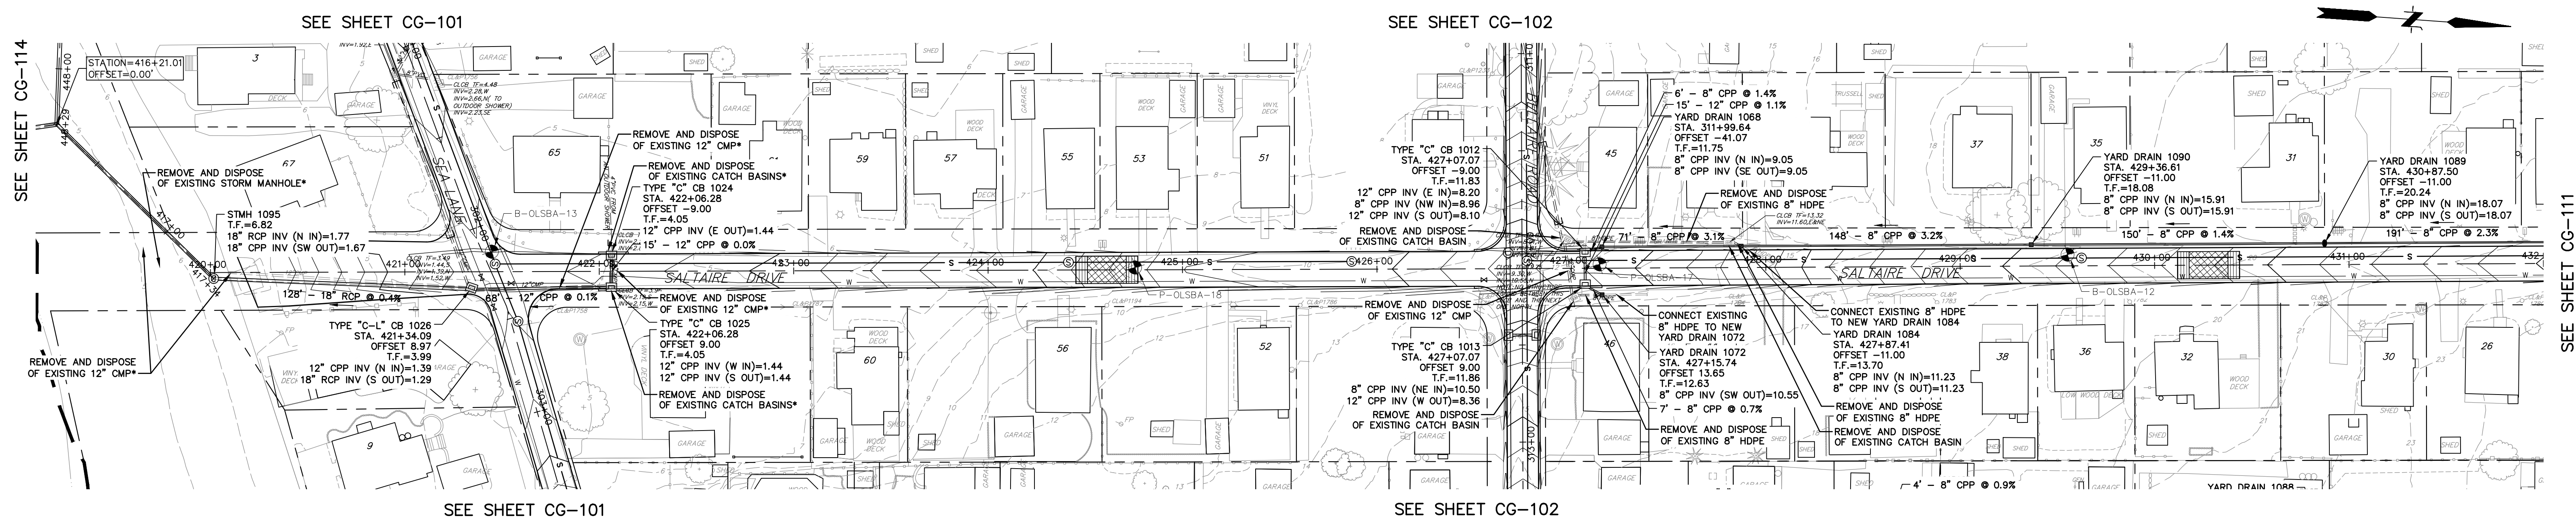

PLAN STA. 420+00 - 432+00
SCALE: H:1"=40'

NOTES:
* INCLUDED IN TRENCH EXCAVATION NO SEPARATE PAYMENT WILL BE MADE

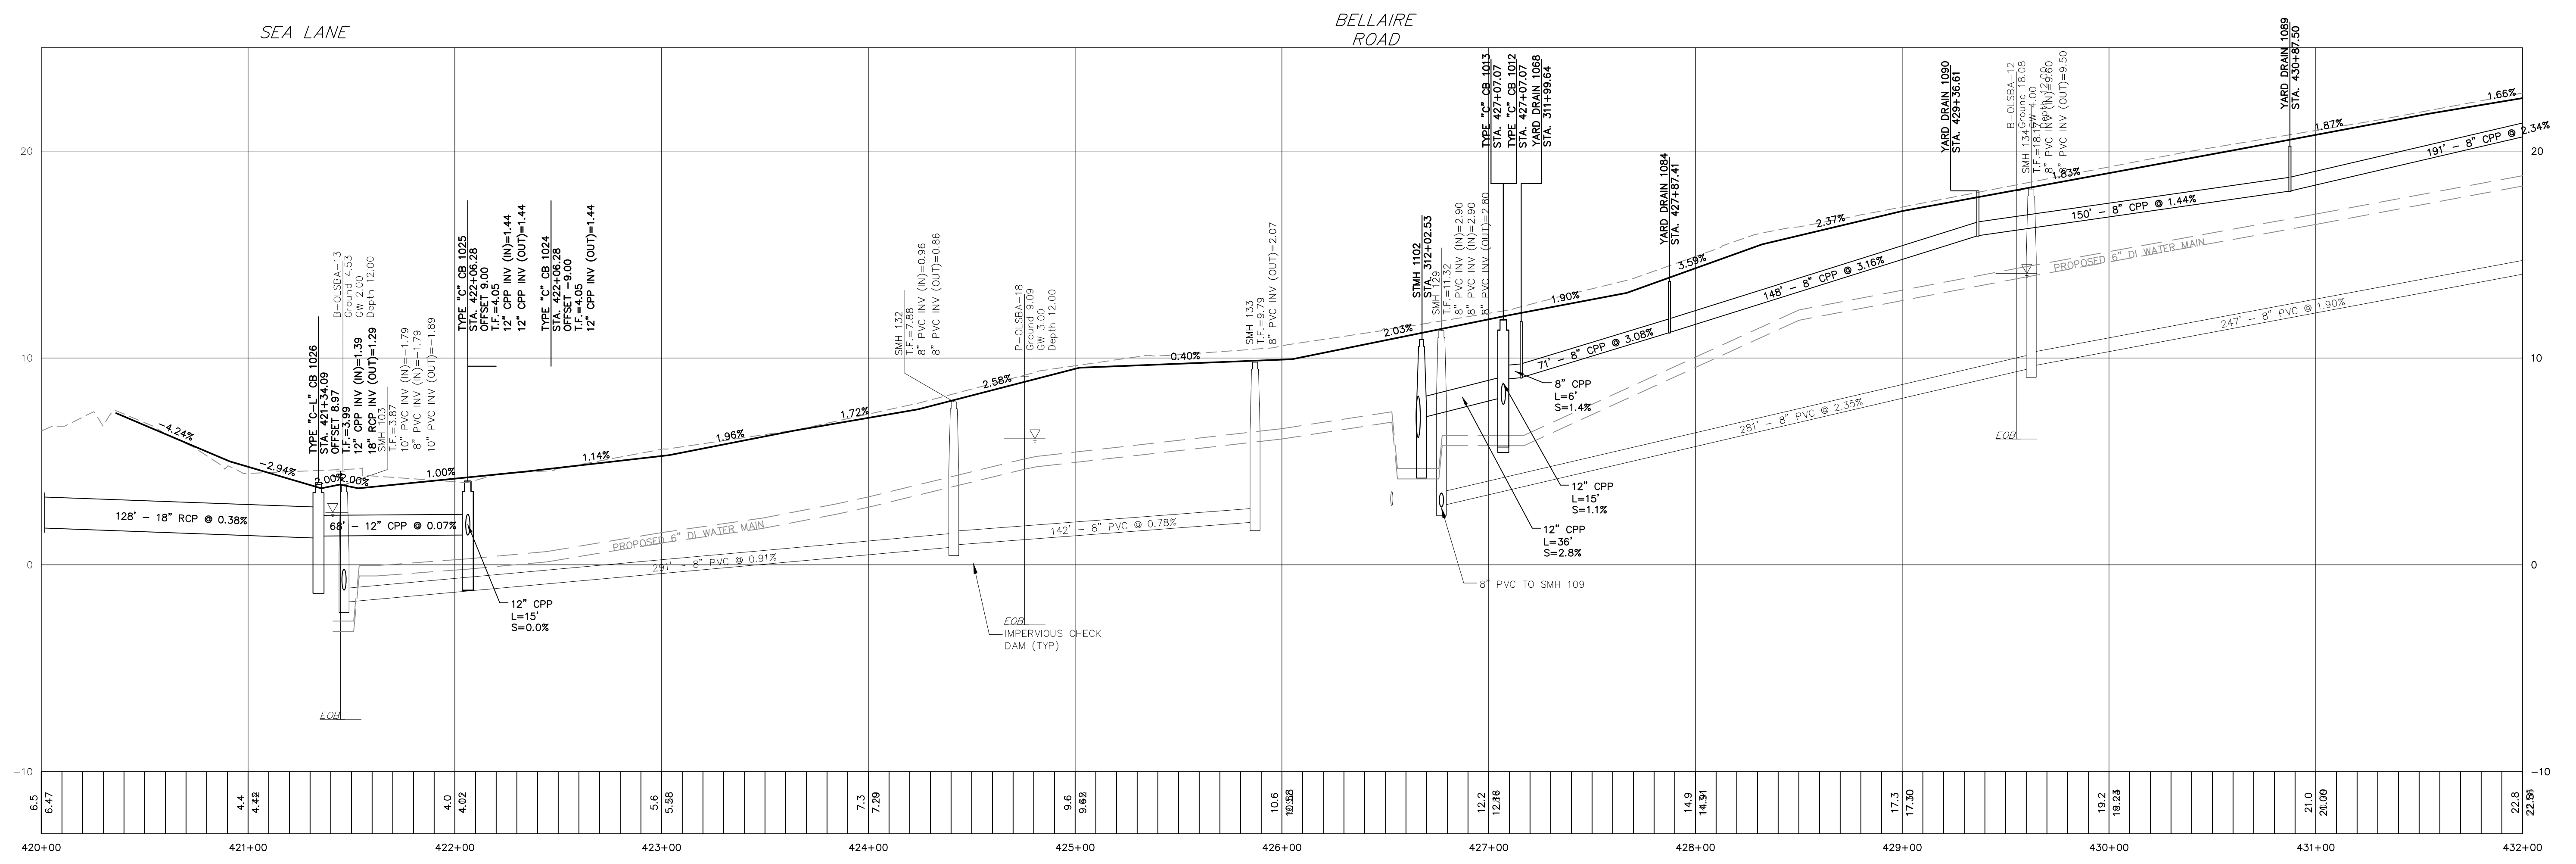

PROFILE STA 420+00 - 432+00
SCALE: H:1"=20'
V:1"=2'

NOT FOR CONSTRUCTION

File Path: J:\DWG\20101210B10_OL_SBA Design\Civil\Plan\20101210B10_GRO01.dwg Layout: CG-110 SALTALIRE Plotted: Tue, January 26, 2021 - 10:05 AM User: woylag
MS VIEW: LAYER STATE: Plotter: AUTOCAD PDF (GENERAL DOCUMENTATION) PC3 CTB File: FO.STB

No.	DATE	DESCRIPTION	DESIGNER	REVIEWER
1.				

SEAL	SEAL			
------	------	--	--	--

SCALE:	HORIZ.: 1"=40'
	VERT.: 1"=4'
DATUM:	HORIZ.: NAD83
	VERT.: NAVD88

FUSS & O'NEILL
146 HARTFORD ROAD
MANCHESTER, CONNECTICUT 06040
860.646.2469
www.fando.com

OLD LYME SHORES BEACH ASSOCIATION
SEWERS AND ASSOCIATION IMPROVEMENTS
SALTALIRE ROAD - DRAINAGE AND GRADING
STA. 420+00 - 432+00

OLD LYME CONNECTICUT


PROJ. No.: 20101210_B10
DATE: DECEMBER 2020

CG-110

File Path: J:\DWG\20101210B10_OL_SBA Design\Civil\Plan\20101210B10_GRO01.dwg Layout: CG-111 SALTAIRE Plotted: Tue, January 26, 2021 - 10:06 AM User: weylog
 Plotter: AUTOCAD PDF (GENERAL DOCUMENTATION) PC3 CTB File: FO.STB
 MS VIEW: LAYER STATE:

SEE SHEET CG-103

SEE SHEET CG-104

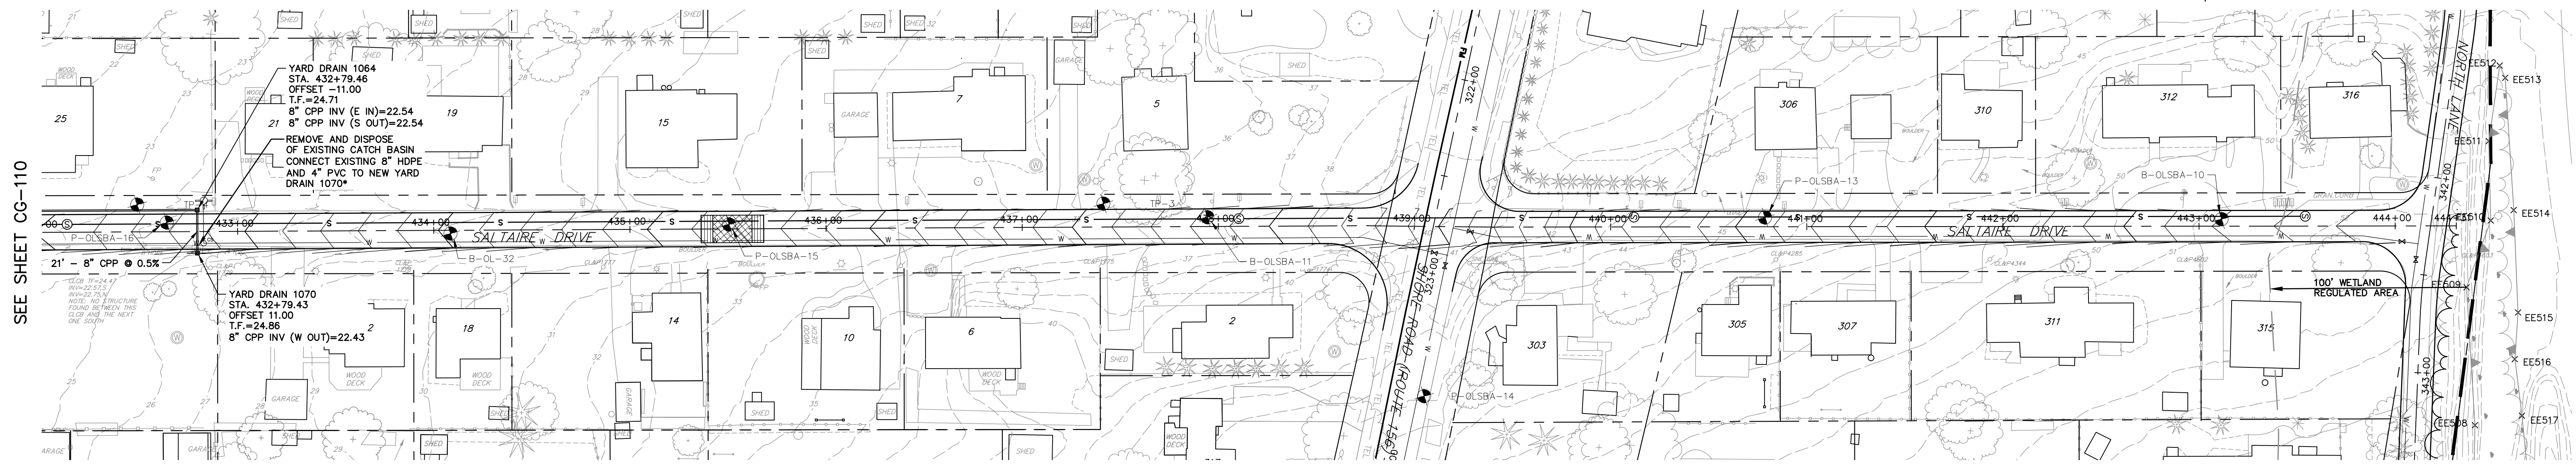

SEE SHEET CG-110


SEE SHEET CG-103

NOTES:

SEE SHEET CG-104

* INCLUDED IN TRENCH EXCAVATION NO SEPARATE PAYMENT WILL BE MADE

PLAN STA. 432+00 - 444+06
 SCALE: H:1"=40'

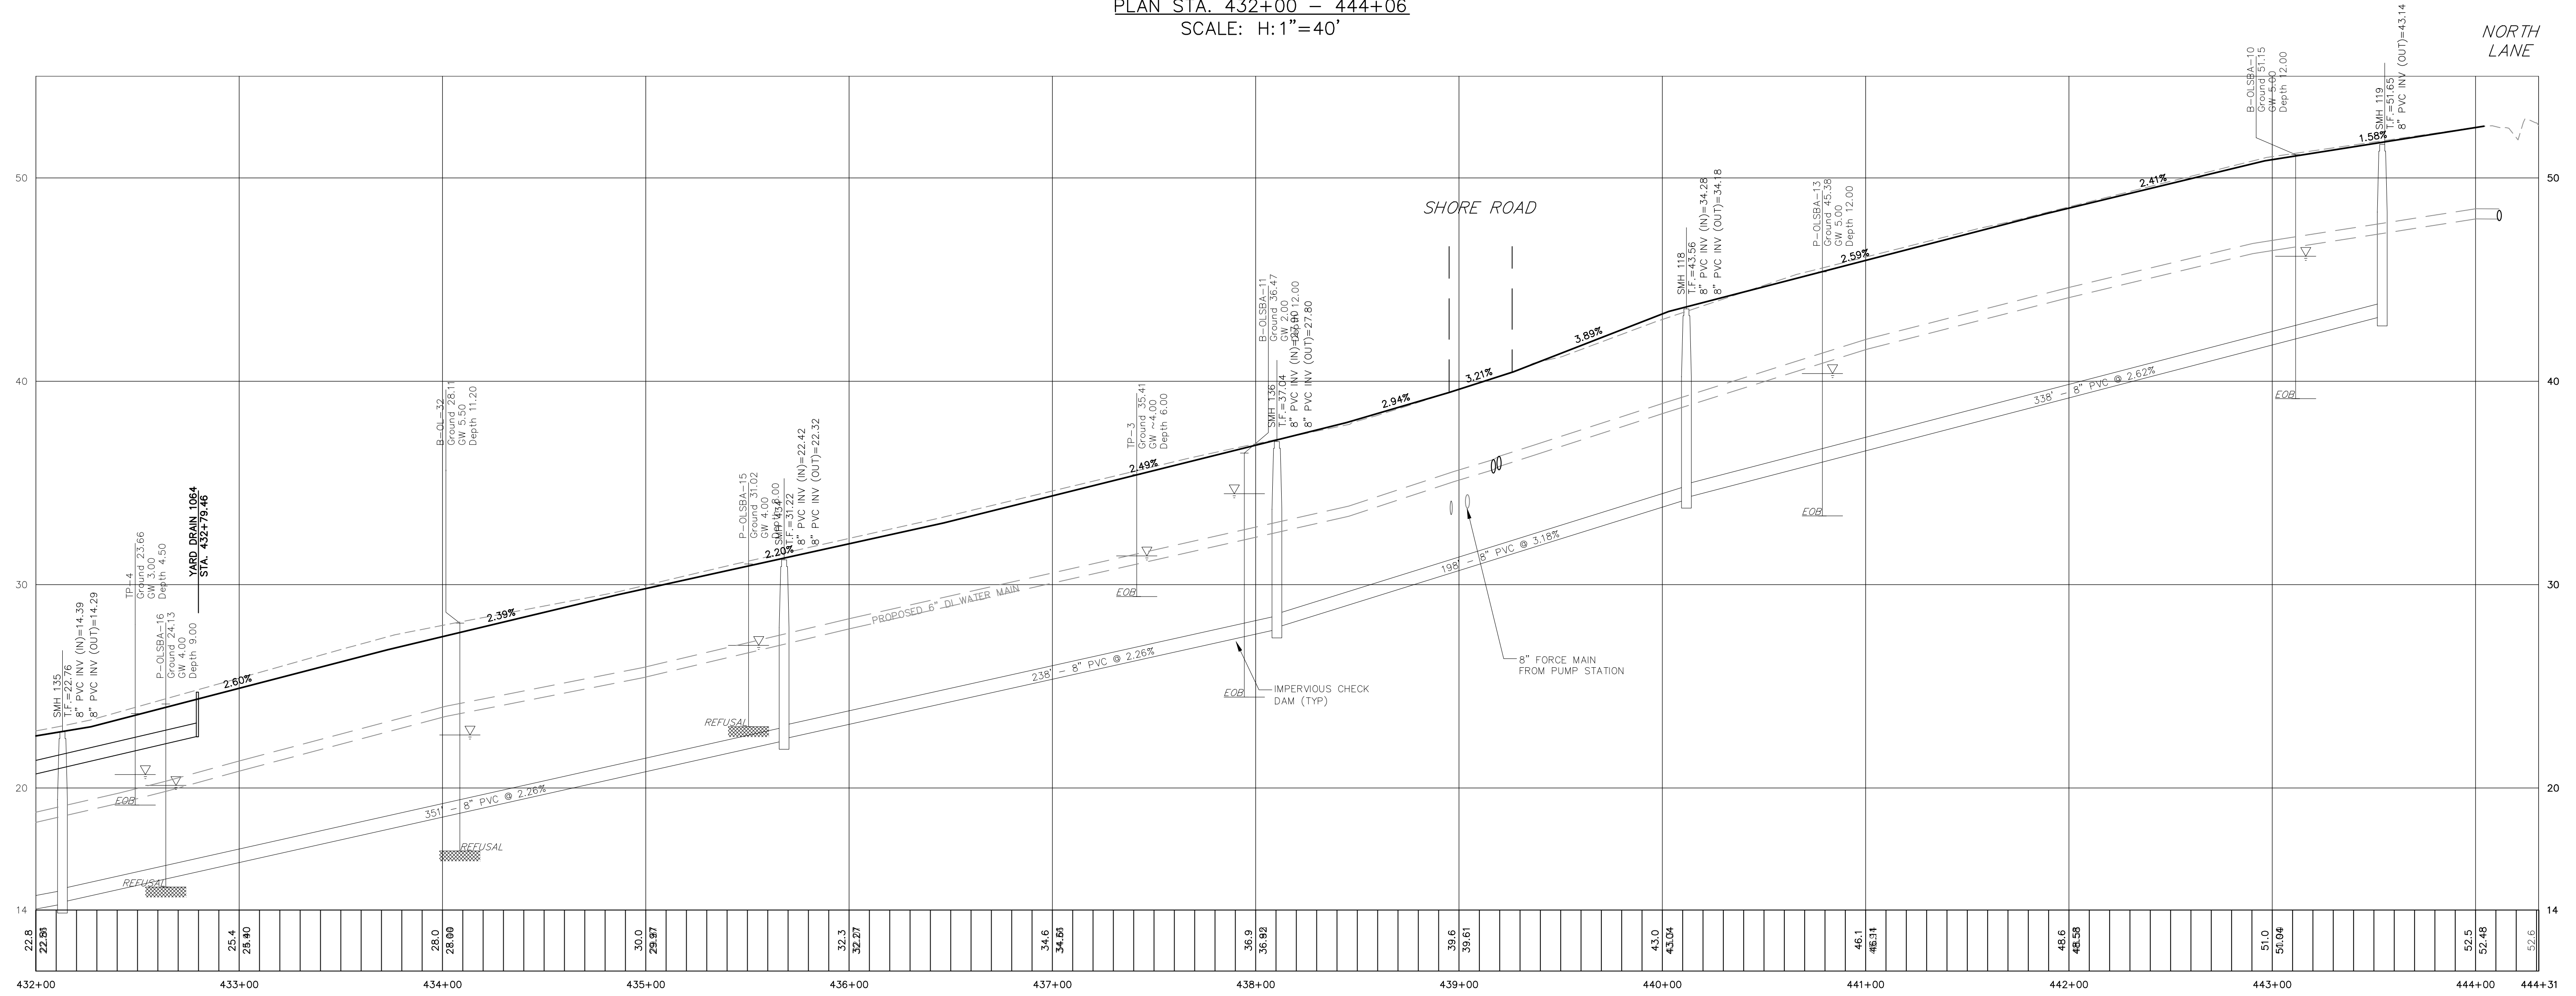

PROFILE STA 432+00 - 444+31
 SCALE: H:1"=20'
 V:1"=2'

NOT FOR CONSTRUCTION

No.	DATE	DESCRIPTION	DESIGNER	REVIEWER
1.				

SEAL	SEAL			
------	------	--	--	--

SCALE:
 HORZ: 1"=40'
 VERT: 1"=4'

DATUM:
 HORZ: NAD83
 VERT: NAVD88

GRAPHIC SCALE

FUSS & O'NEILL
 146 HARTFORD ROAD
 MANCHESTER, CONNECTICUT 06040
 860.646.2469
 www.fando.com

OLD LYME SHORES BEACH ASSOCIATION
 SEWERS AND ASSOCIATION IMPROVEMENTS
 SALTAIRE ROAD - DRAINAGE AND GRADING
 STA. 432+00 - 444+31


OLD LYME CONNECTICUT

PROJ. No.: 20101210_B10
 DATE: DECEMBER 2020

CG-111

SEE SHEET CG-114

SEE SHEET CG-113

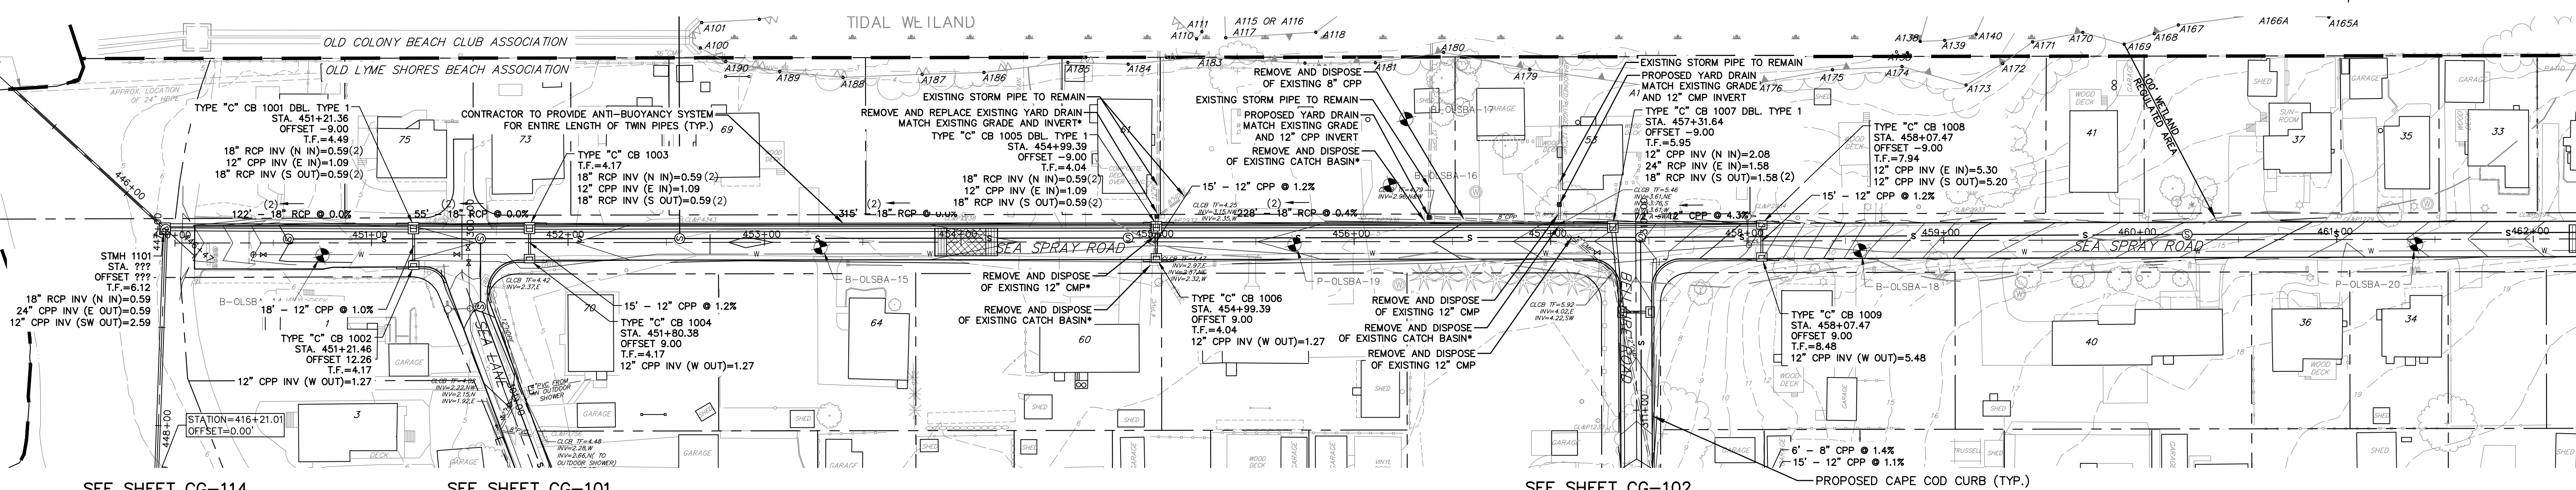


PLAN STA. 450+00 - 462+25
SCALE: H: 1"=40'

NOTES:
* INCLUDED IN TRENCH EXCAVATION NO SEPARATE PAYMENT WILL BE MADE

SEA LANE TO PUMP STATION

BELLAIRE ROAD

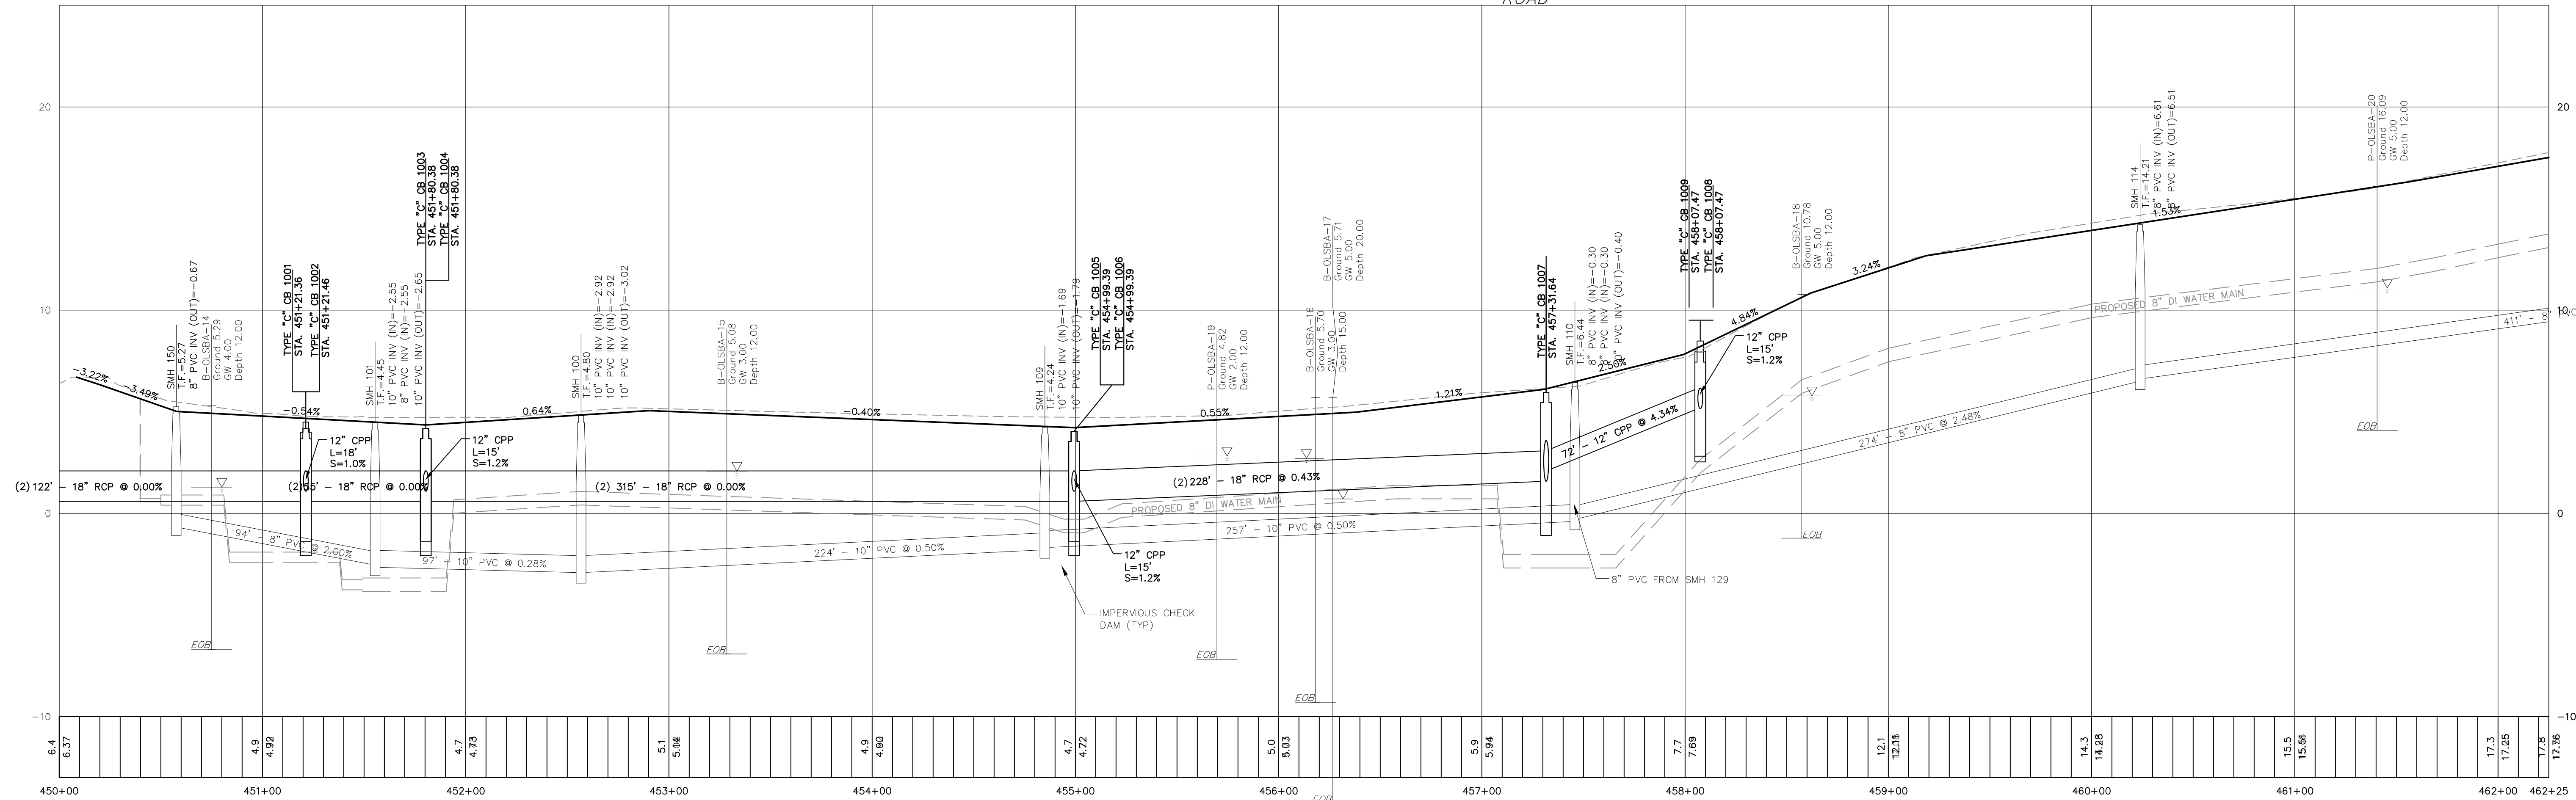

PROFILE STA 450+00 - 462+25
SCALE: H: 1"=20'
V: 1"=2'

NOT FOR CONSTRUCTION

File Path: J:\DWG\20101210B10_OL_SBA Design\Civil\Plan\20101210B10_GRO01.dwg Layout: CG-112 SEA SPRAY Plotted: Tue, January 26, 2021 10:07 AM User: wjwleg
MS VIEW: LAYER STATE: PLOTTER: AUTOCAD PDF (GENERAL DOCUMENTATION) PC3 CTB File: FO.STB

No.	DATE	DESCRIPTION	DESIGNER	REVIEWER
1.				

SEAL	SEAL	
------	------	--

SCALE:
HORIZ.: 1"=40'
VERT.: 1"=4'

DATUM:
HORIZ.: NAD83
VERT.: NAVD88

FUSS & O'NEILL
146 HARTFORD ROAD
MANCHESTER, CONNECTICUT 06040
860.646.2469
www.fando.com


OLD LYME SHORES BEACH ASSOCIATION
SEWERS AND ASSOCIATION IMPROVEMENTS
SEA SPRAY ROAD - DRAINAGE AND GRADING
STA. 450+00 - 462+25

OLD LYME CONNECTICUT

PROJ. No.: 20101210_B10
DATE: DECEMBER 2020

CG-112

File Path: J:\DWG\20101210B10_OL_SBA Design\Civil\Plan\20101210B10_GROD01.dwg Layout: CG-113 SEA SPRAY Plotted: Tue, January 26, 2021 - 10:08 AM User: wjyleg
 Plotter: AUTOCAD PDF (GENERAL DOCUMENTATION) PC3 CTB File: FO.STB
 MS VIEW: LAYER STATE:

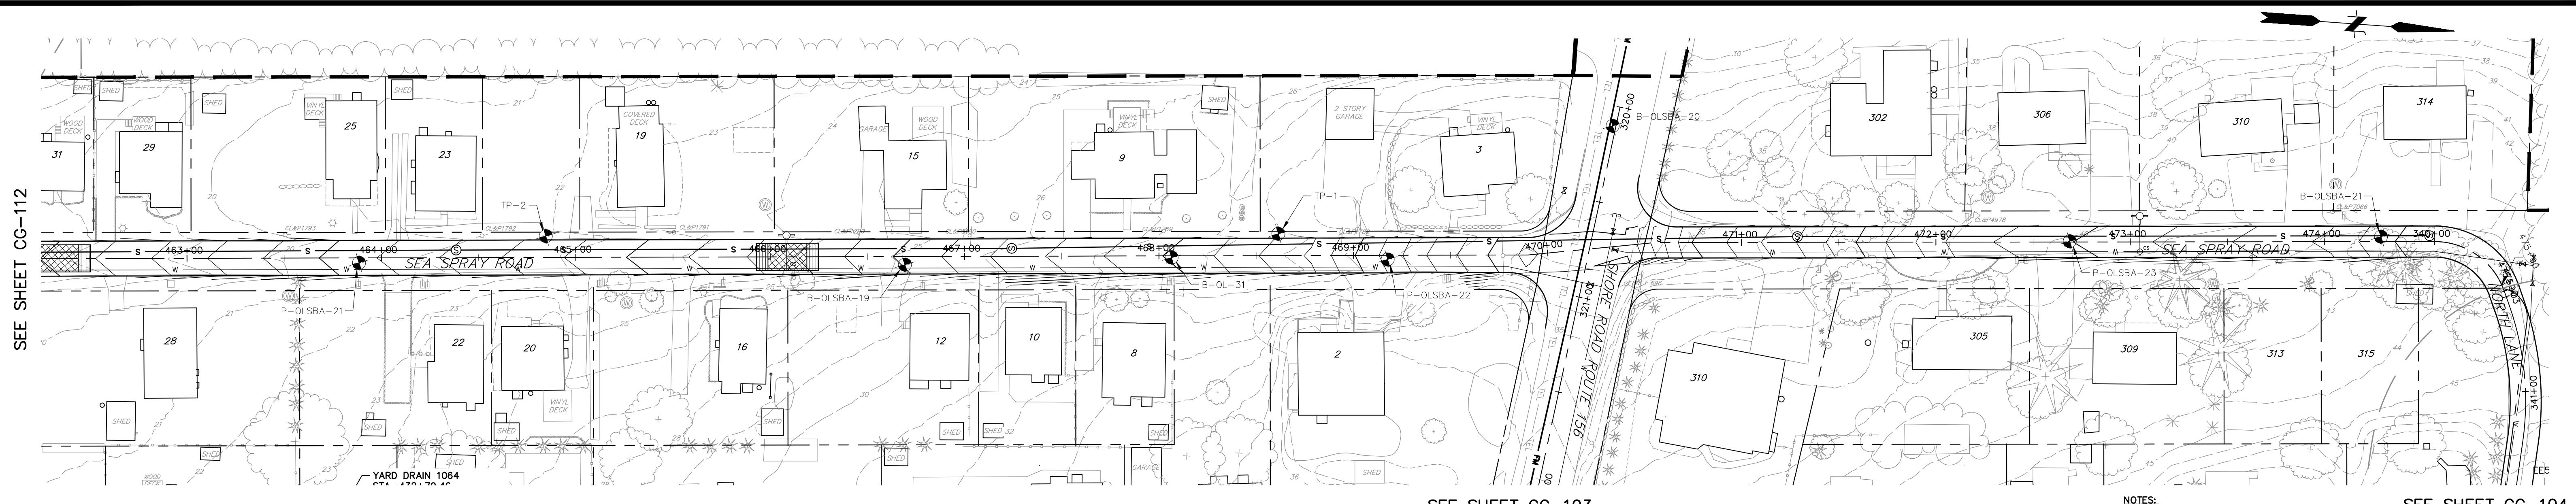


SEE SHEET CG-103

NOTES:
 • INCLUDED IN TRENCH EXCAVATION NO SEPARATE PAYMENT WILL BE MADE

SEE SHEET CG-104

PLAN STA. 462+25 - 474+95
 SCALE: H: 1"=40'

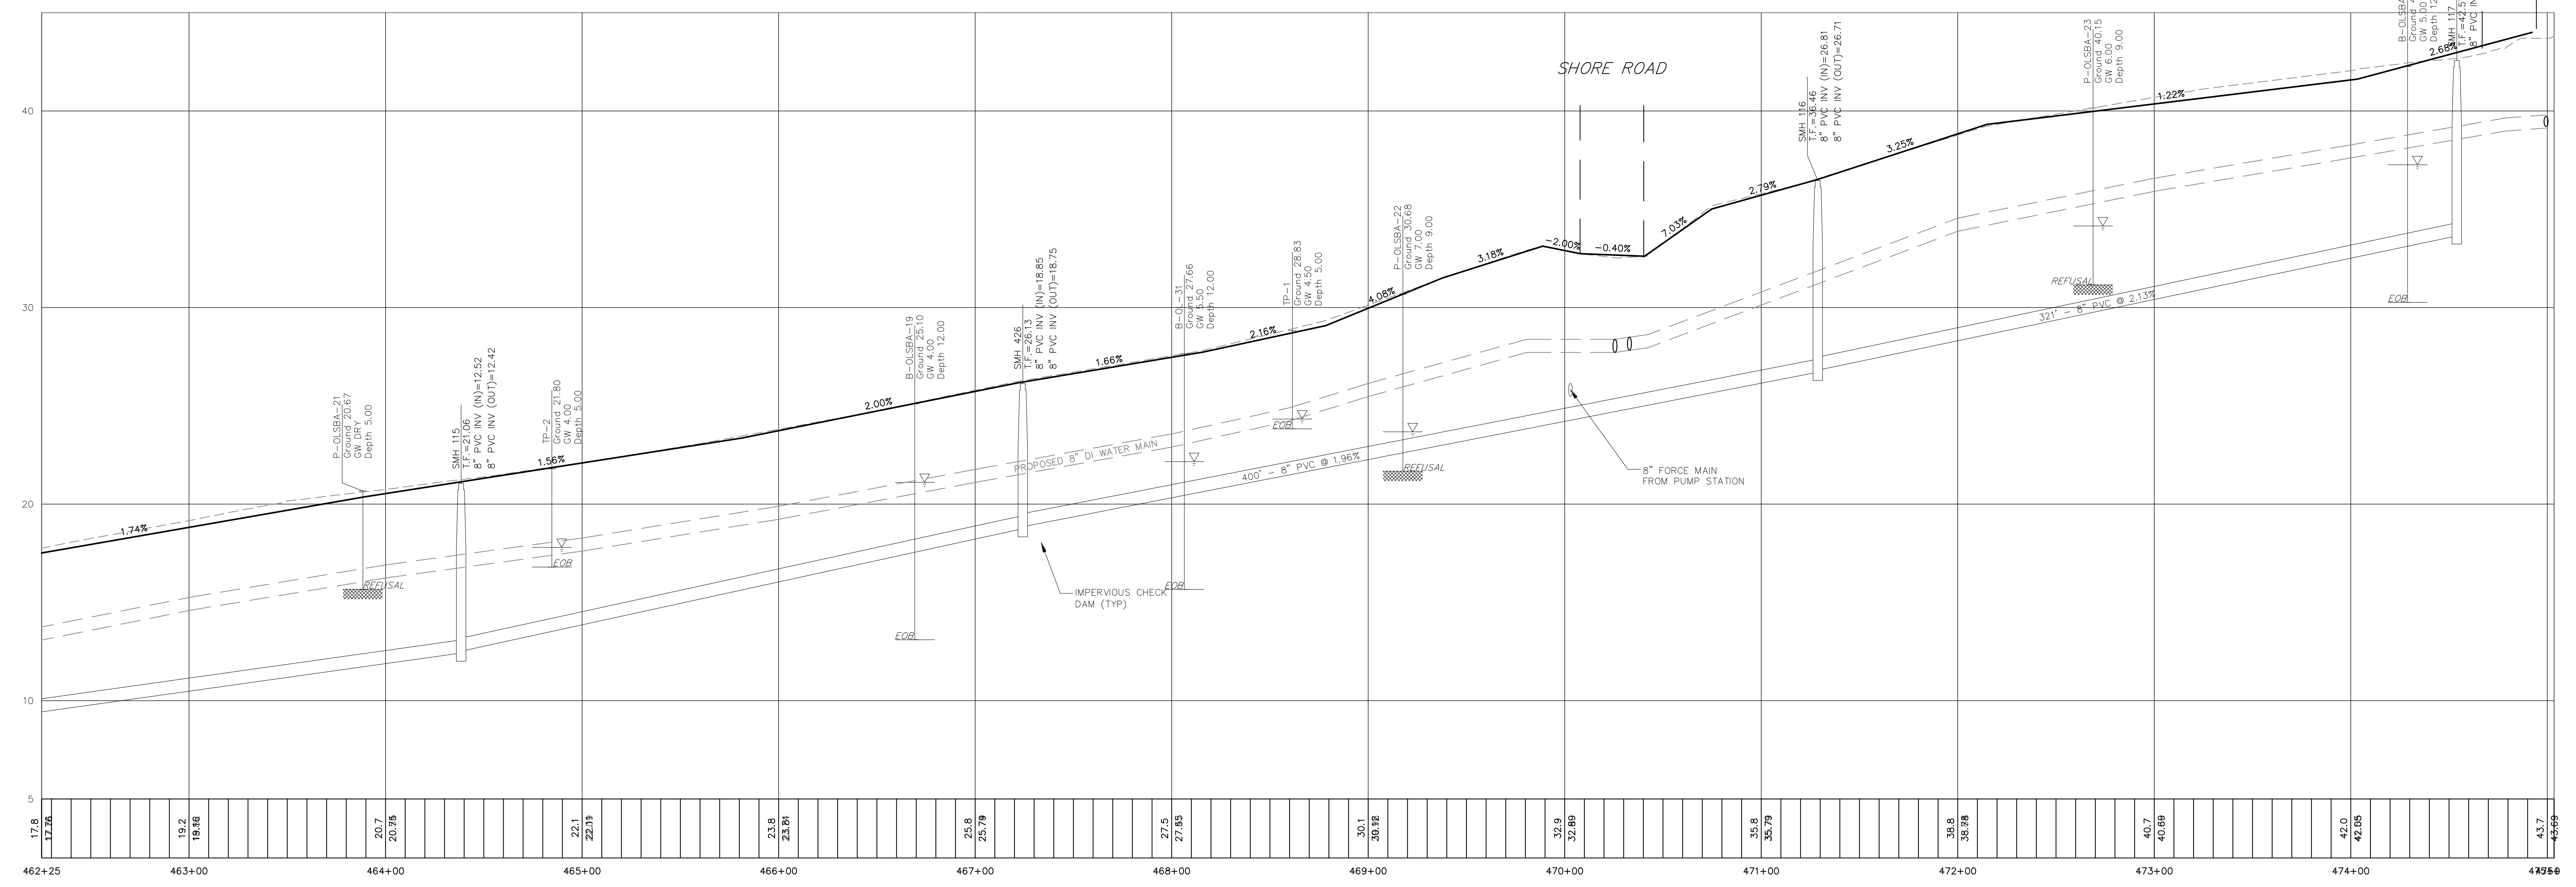

PROFILE STA 462+25 - 475+03
 SCALE: H: 1"=20'
 V: 1"=2'

NOT FOR CONSTRUCTION

No.	DATE	DESCRIPTION	DESIGNER	REVIEWER
1.				

SEAL	SEAL	
------	------	--

SCALE:
 HORZ.: 1"=40'
 VERT.: 1"=4'

DATUM:
 HORZ.: NAD83
 VERT.: NAVD88

GRAPHIC SCALE

FUSS & O'NEILL
 146 HARTFORD ROAD
 MANCHESTER, CONNECTICUT 06040
 860.646.2469
 www.fando.com


OLD LYME SHORES BEACH ASSOCIATION
 SEWERS AND ASSOCIATION IMPROVEMENTS
 SEA SPRAY ROAD - DRAINAGE AND GRADING
 STA. 462+25 - 475+03

OLD LYME CONNECTICUT

PROJ. No.: 20101210_B10
 DATE: DECEMBER 2020


CG-113

File Path: J:\DWG\20101210B10_01_SBA Design\Civil\Plan\20101210B10_GROU1.dwg Layout: CG-114 Plotted: Tue, January 26, 2021 - 10:09 AM User: woylag
 PLOTTER: AUTOCAD PDF (GENERAL DOCUMENTATION) PC3 CTB File: FO.STB
 LAYER STATE:

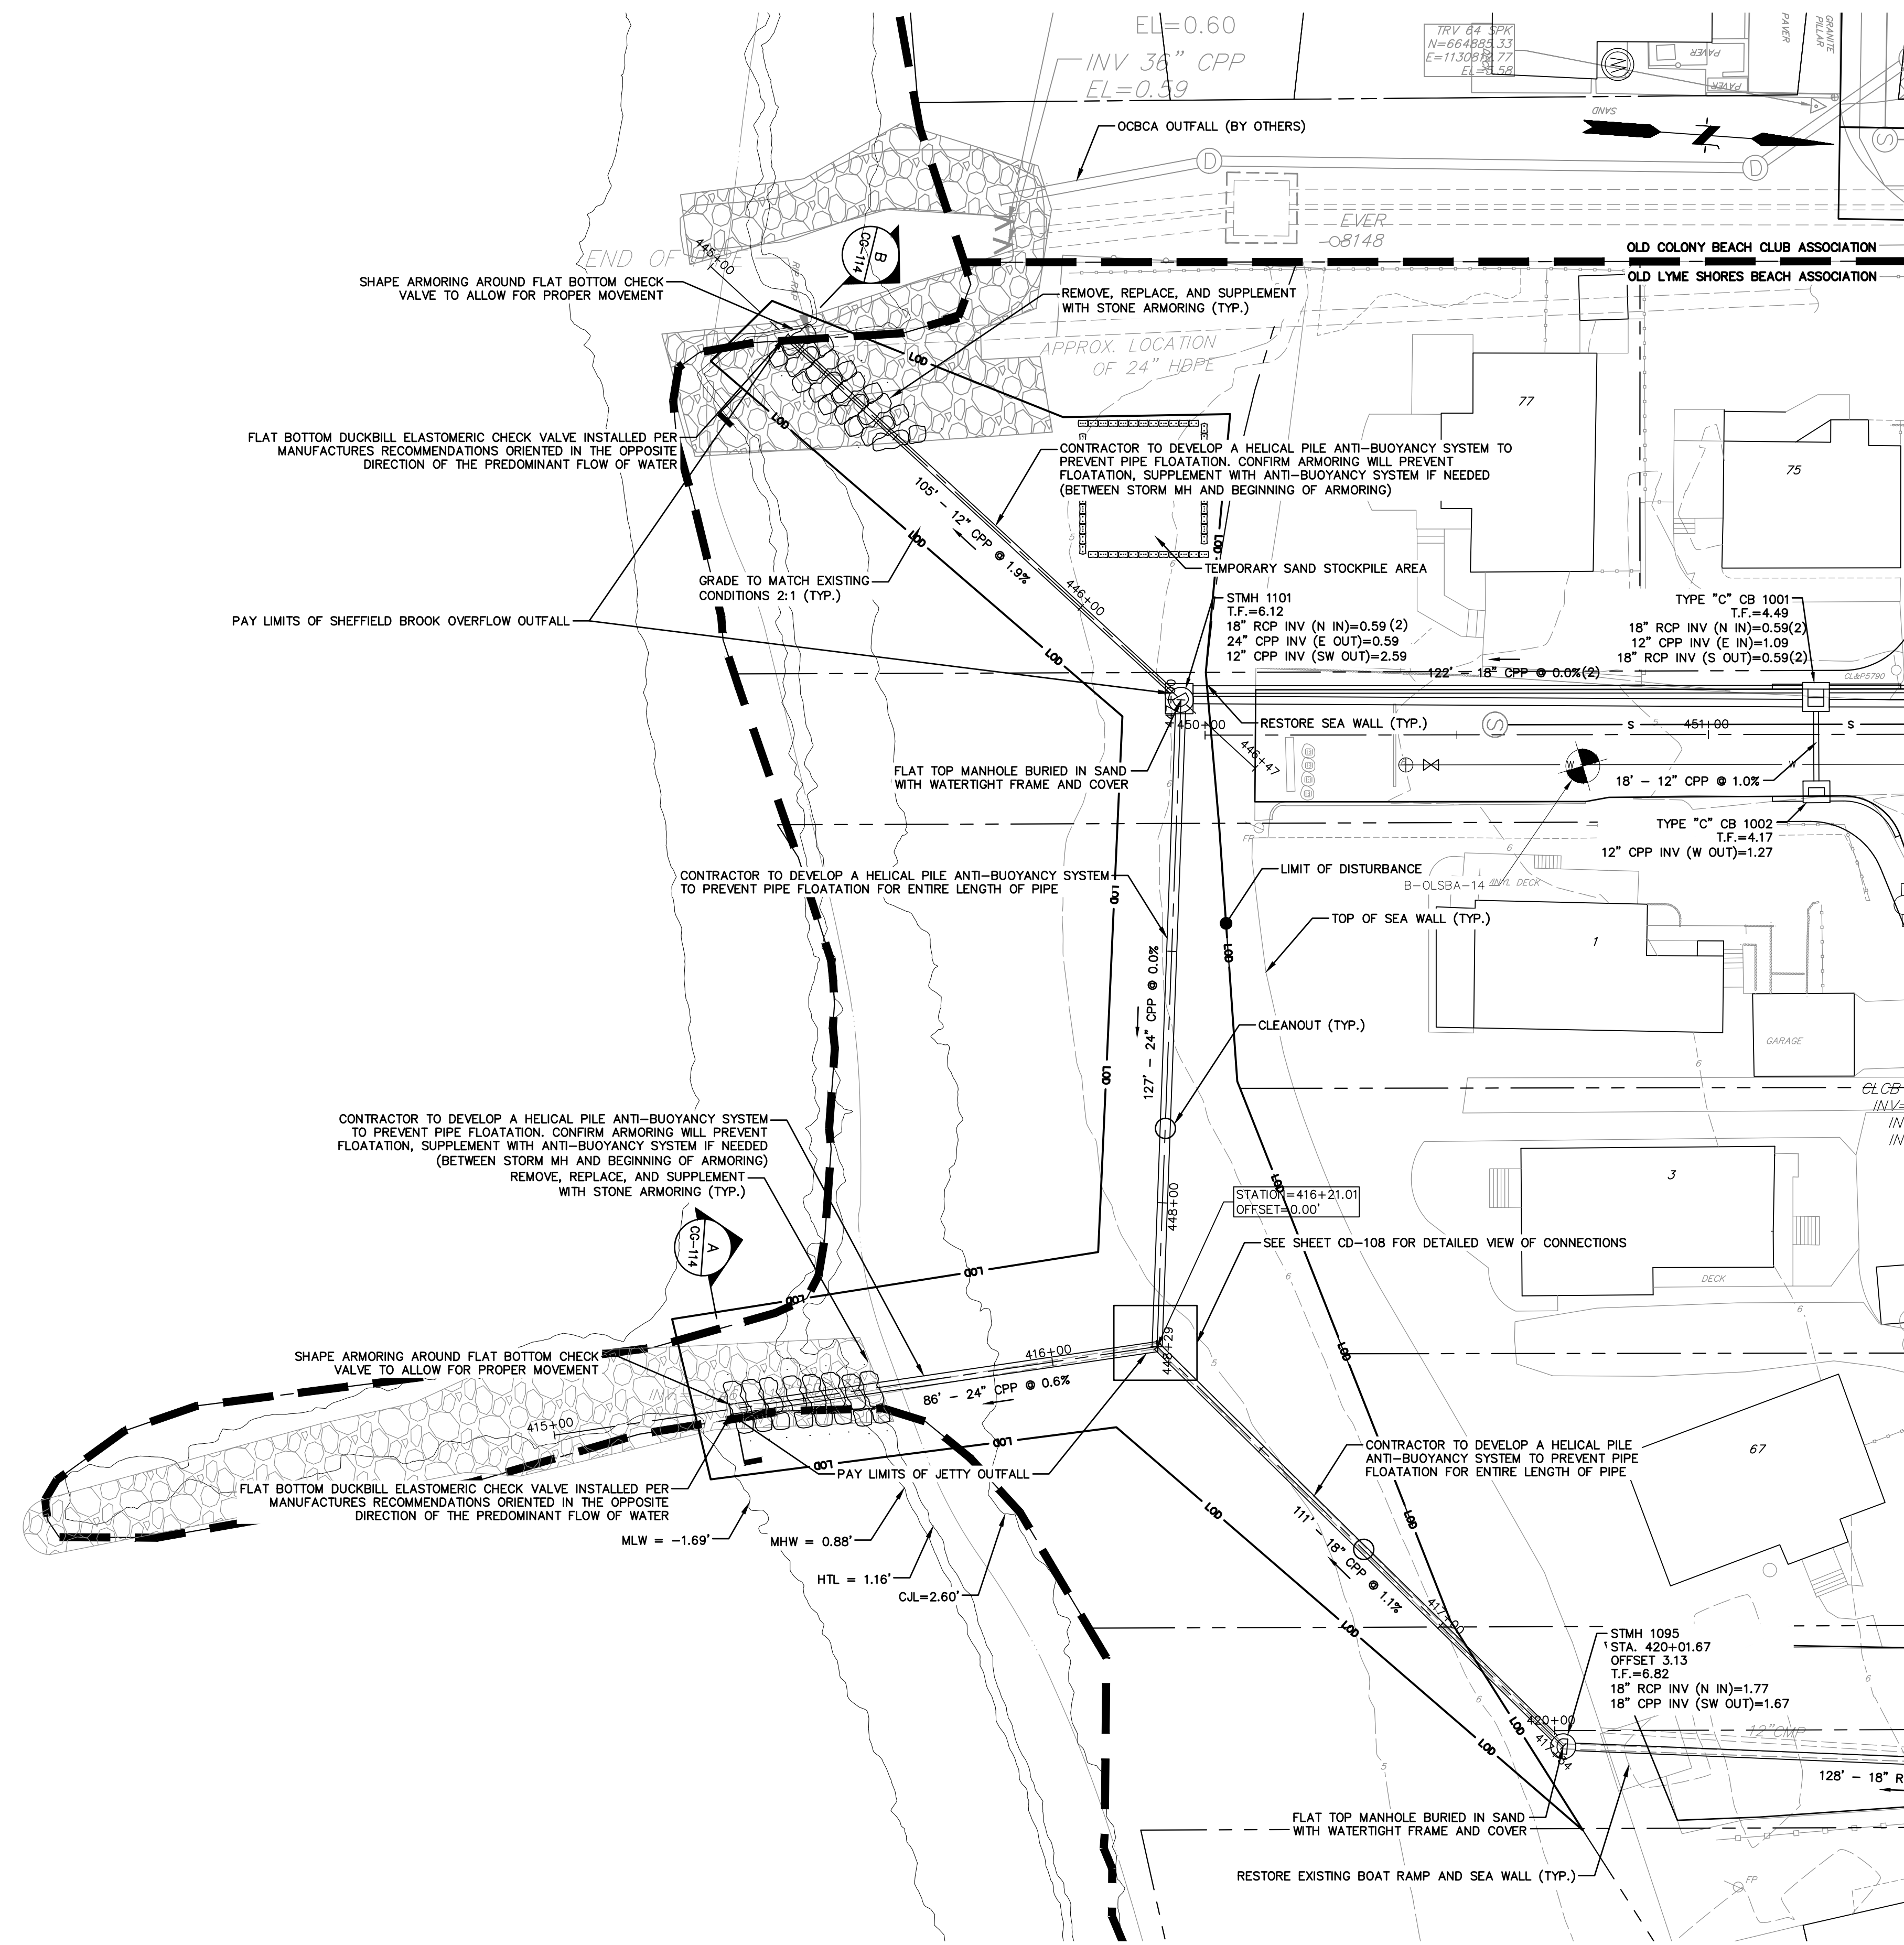


SEE SHEET CG-112

SEE SHEET CG-110

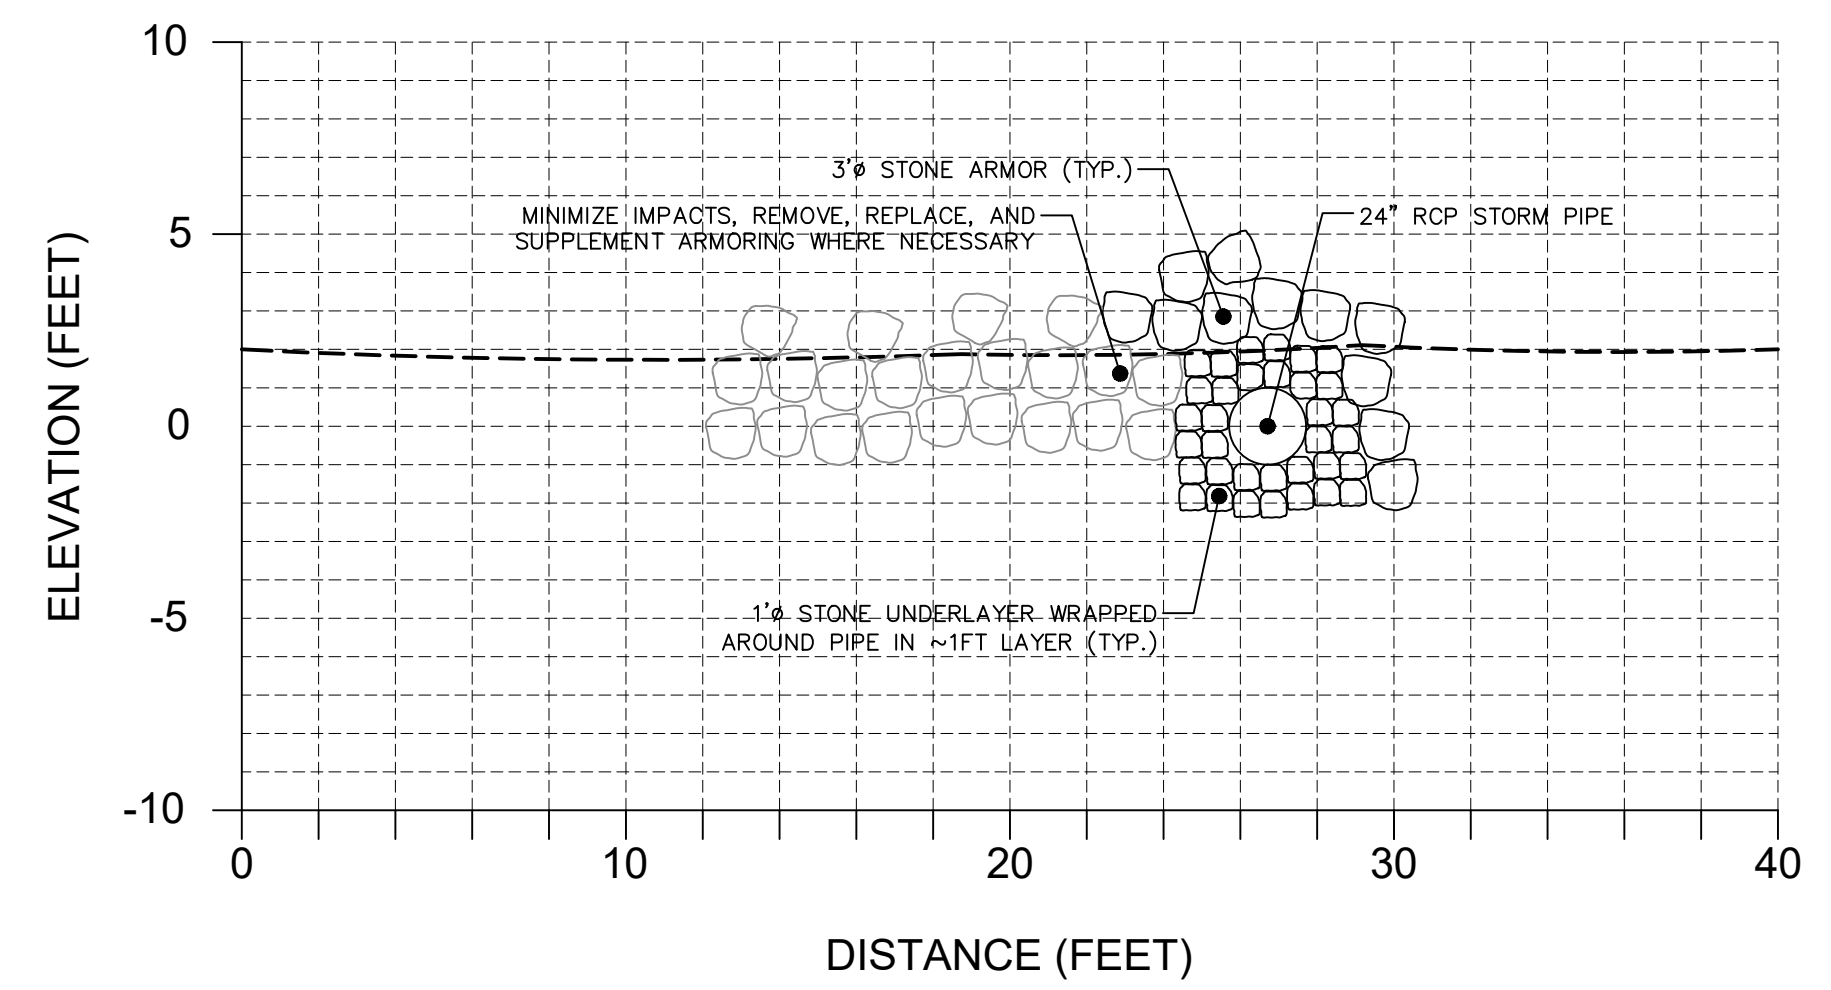

A OLSBA JETTY OUTFALL
SCALE: N.T.S.

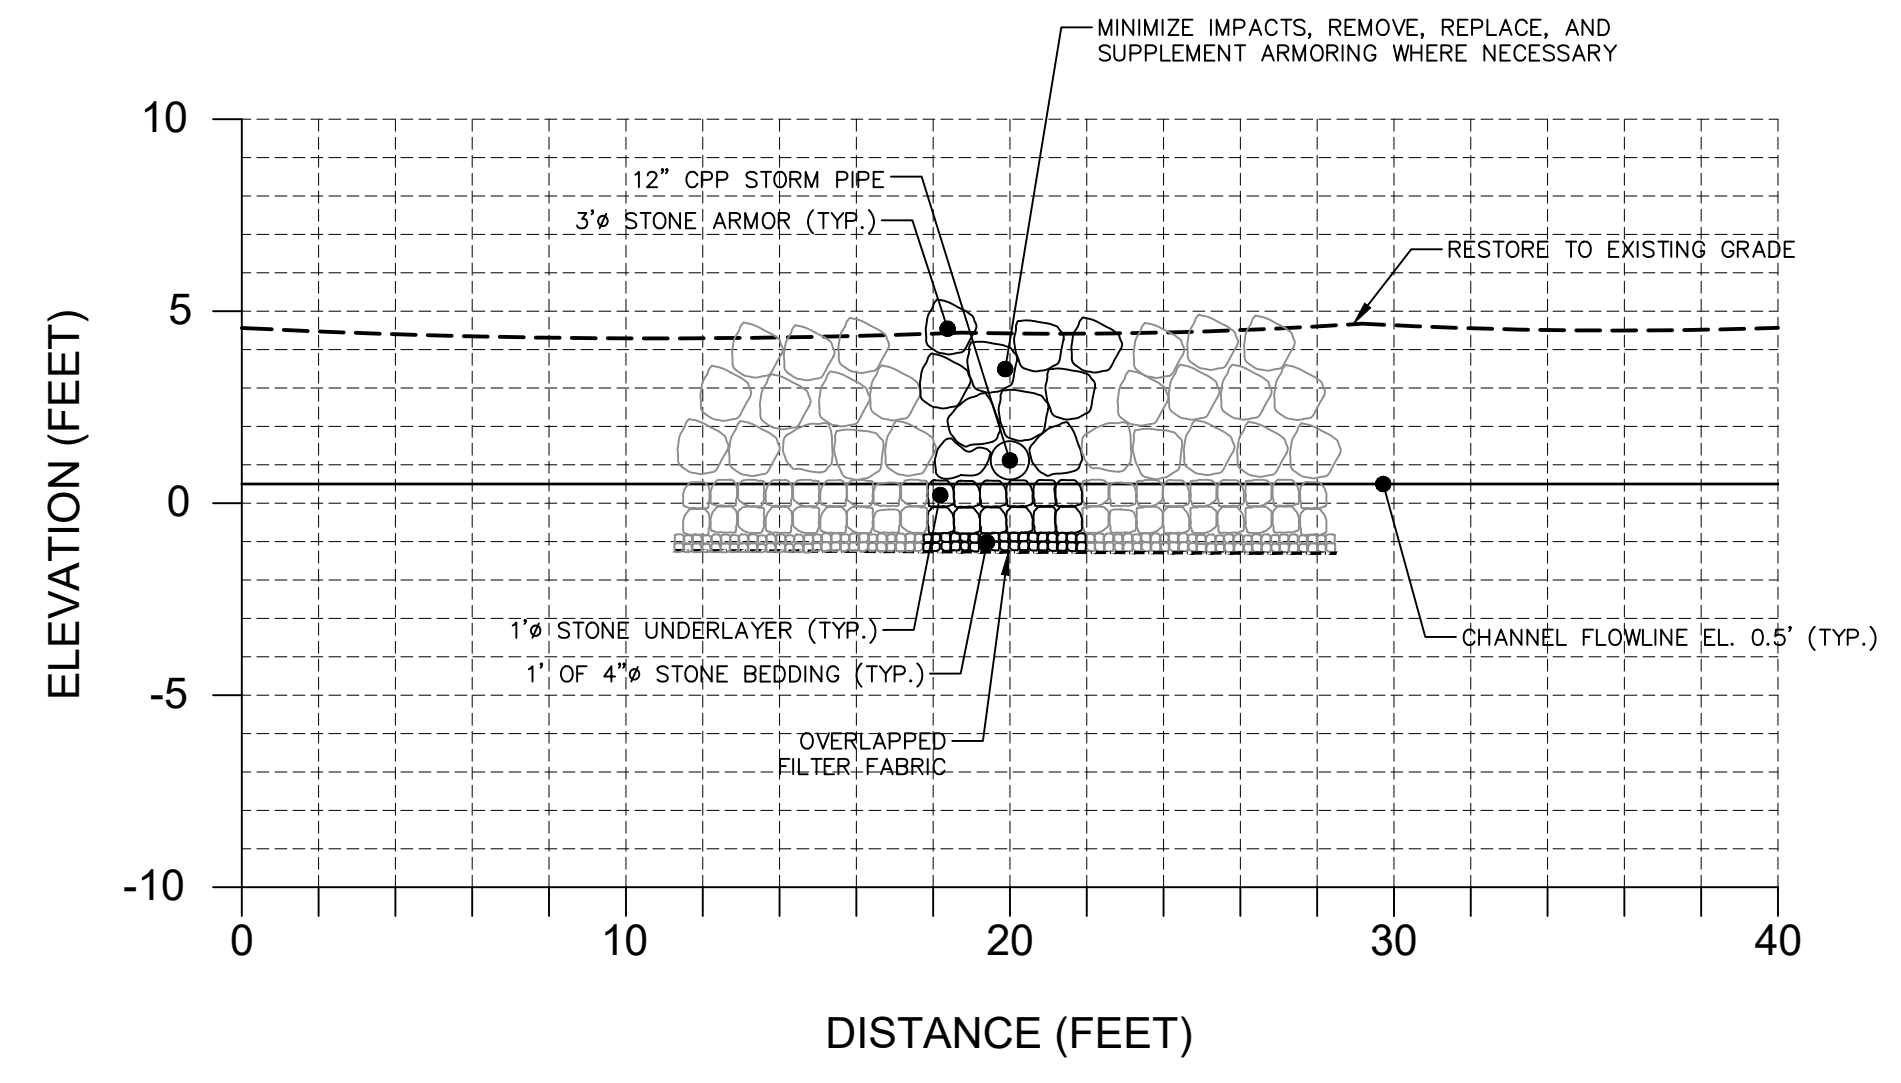

B SHEFFIELD BROOK OUTFALL
SCALE: N.T.S.

NOT FOR CONSTRUCTION

No.	DATE	DESCRIPTION	DESIGNER	REVIEWER
1.			SAL	MEG

SEAL	SEAL	
------	------	--

SCALE:
 HORZ.: 1"=20'
 VERT.: NA

DATUM:
 HORZ.: NAD83
 VERT.: NAVD88

GRAPHIC SCALE

FUSS & O'NEILL
 146 HARTFORD ROAD
 MANCHESTER, CONNECTICUT 06040
 860.646.2469
 www.fando.com


OLD LYME SHORES BEACH ASSOCIATION
 SEWERS AND ASSOCIATION IMPROVEMENTS
 SEA SPRAY ROAD AND SALTARE DRIVE OUTFALL
 PLAN AND SECTIONS

OLD LYME CONNECTICUT


PROJ. No.: 20101210_B10
 DATE: DECEMBER 2020

CG-114

File Path: J:\DWG\20101210B10_OL_SBA Design\Civil\Plan\20101210B10_GRO01.dwg Layout: CG-115 Plotted: Tue, January 26, 2021 - 10:10 AM User: woylag
 PLOTTER: AUTOCAD PDF (GENERAL DOCUMENTATION) PC3 CTB File: FO.STB
 LAYER STATE:

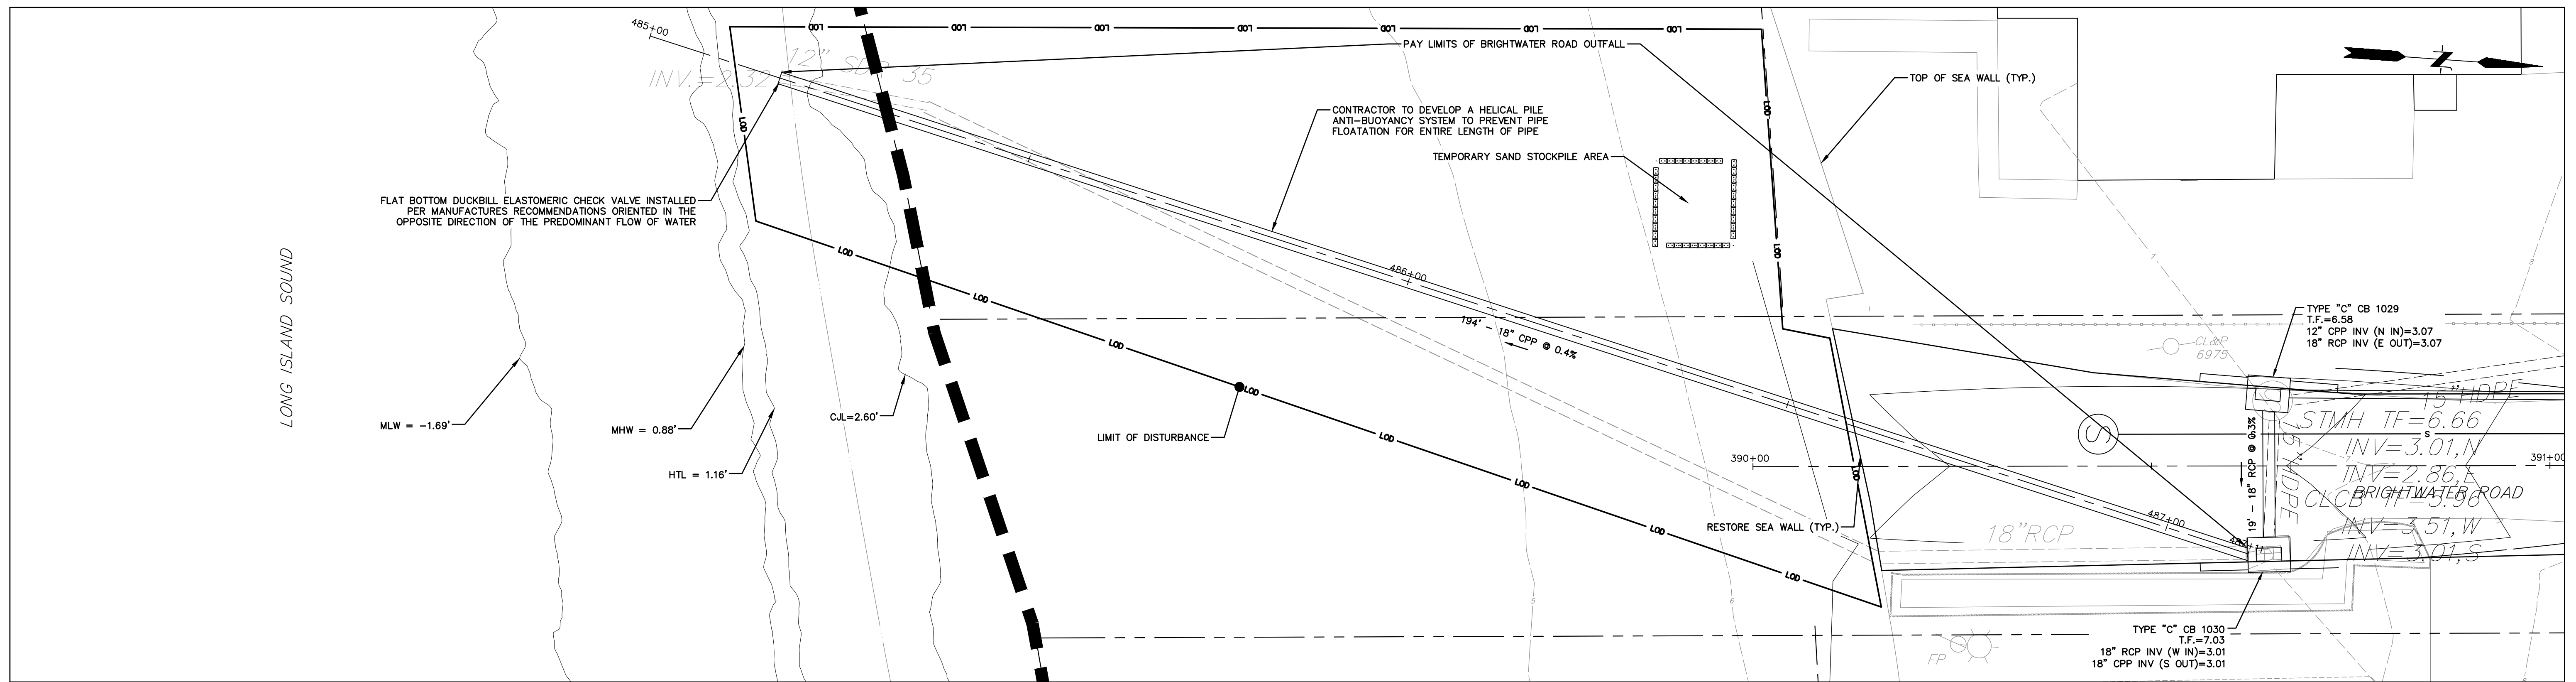

PLAN BRIGHTWATER ROAD OUTFALL
SCALE: H: 1" = 10'

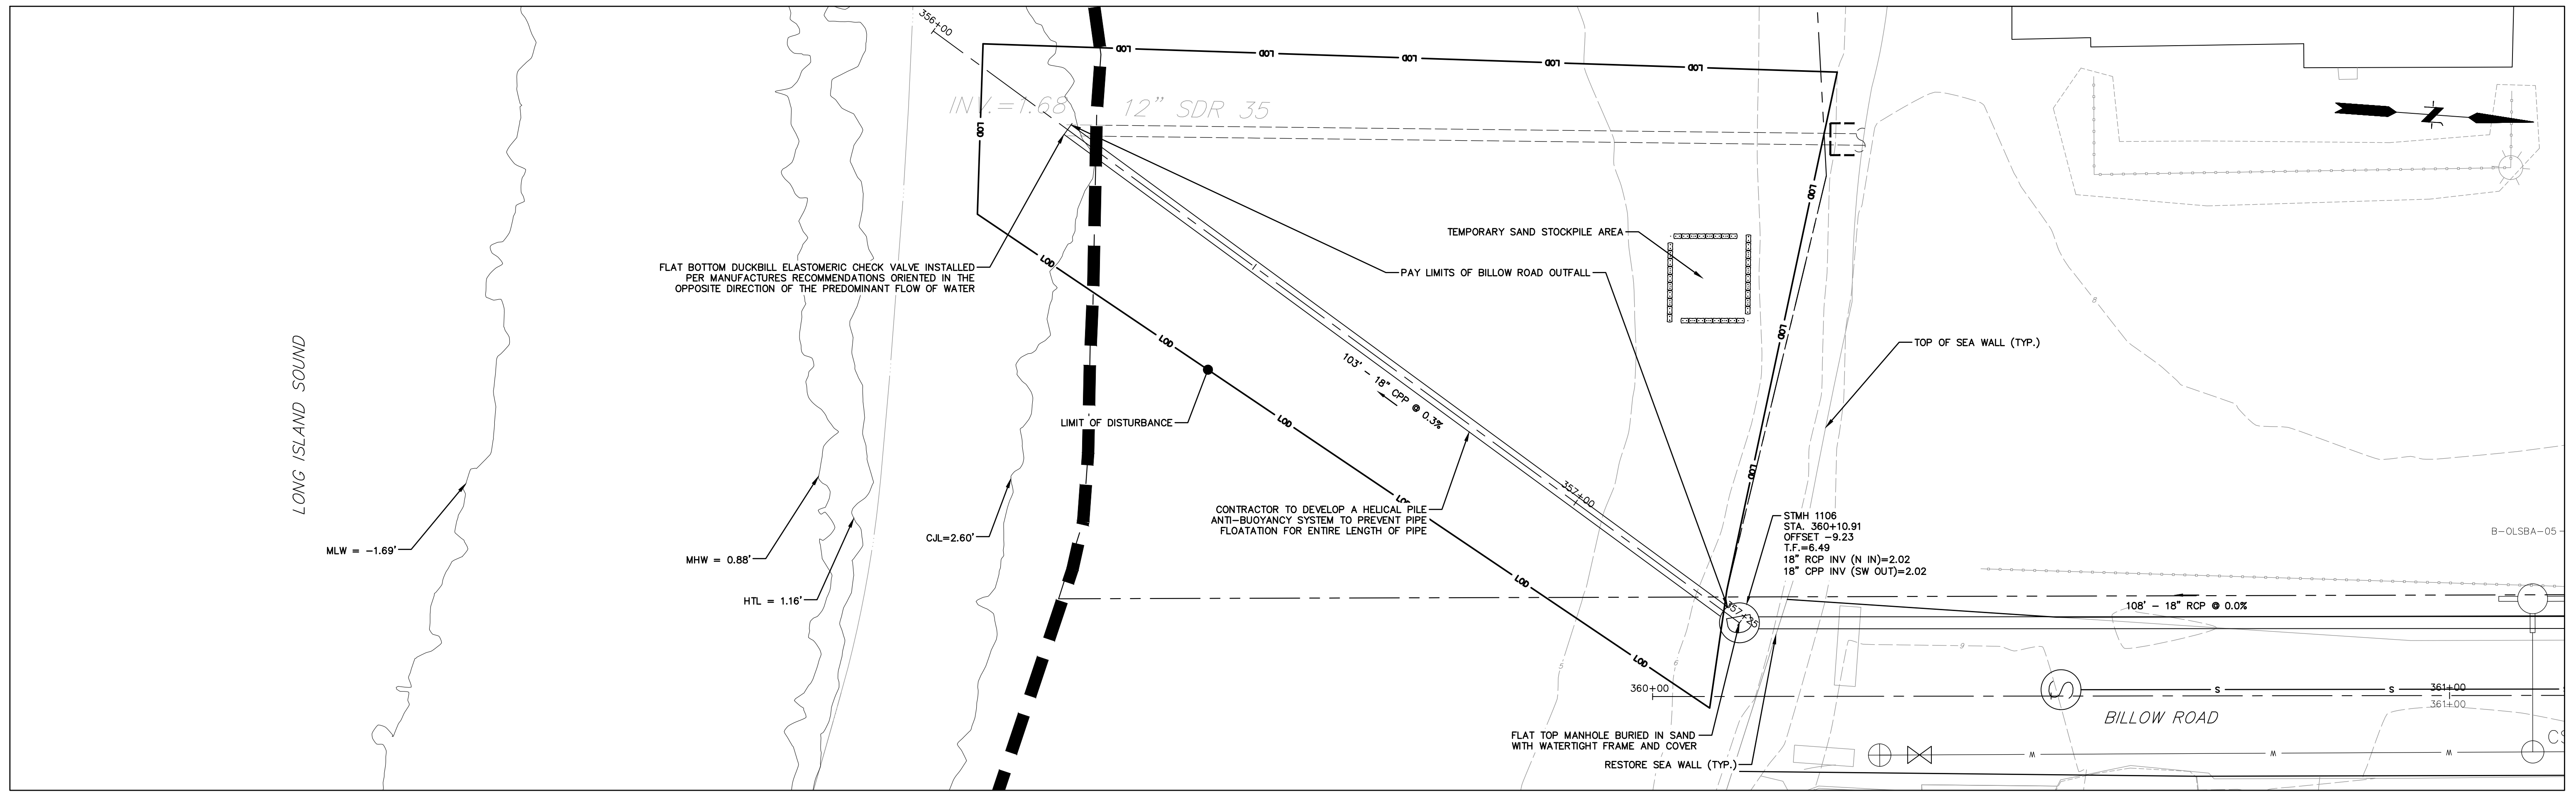

PLAN BILLOW ROAD OUTFALL
SCALE: H: 1" = 10'

NOT FOR CONSTRUCTION

SEE SHEET CG-108

SEE SHEET CG-106

No.	DATE	DESCRIPTION	DESIGNER	REVIEWER
1.			SAL	MEG

SEAL	SEAL	
------	------	--

SCALE:
 HORZ.: 1" = 10'
 VERT.: NA
 DATUM:
 HORZ.: NAD83
 VERT.: NAVD88
 GRAPHIC SCALE

FUSS & O'NEILL
 146 HARTFORD ROAD
 MANCHESTER, CONNECTICUT 06040
 860.646.2469
 www.fando.com

OLD LYME SHORES BEACH ASSOCIATION
 SEWERS AND ASSOCIATION IMPROVEMENTS
 BRIGHTWATER ROAD AND BILLOW ROAD OUTFALLS
 OLD LYME CONNECTICUT

PROJ. No.: 20101210_B10
 DATE: DECEMBER 2020
CG-115